



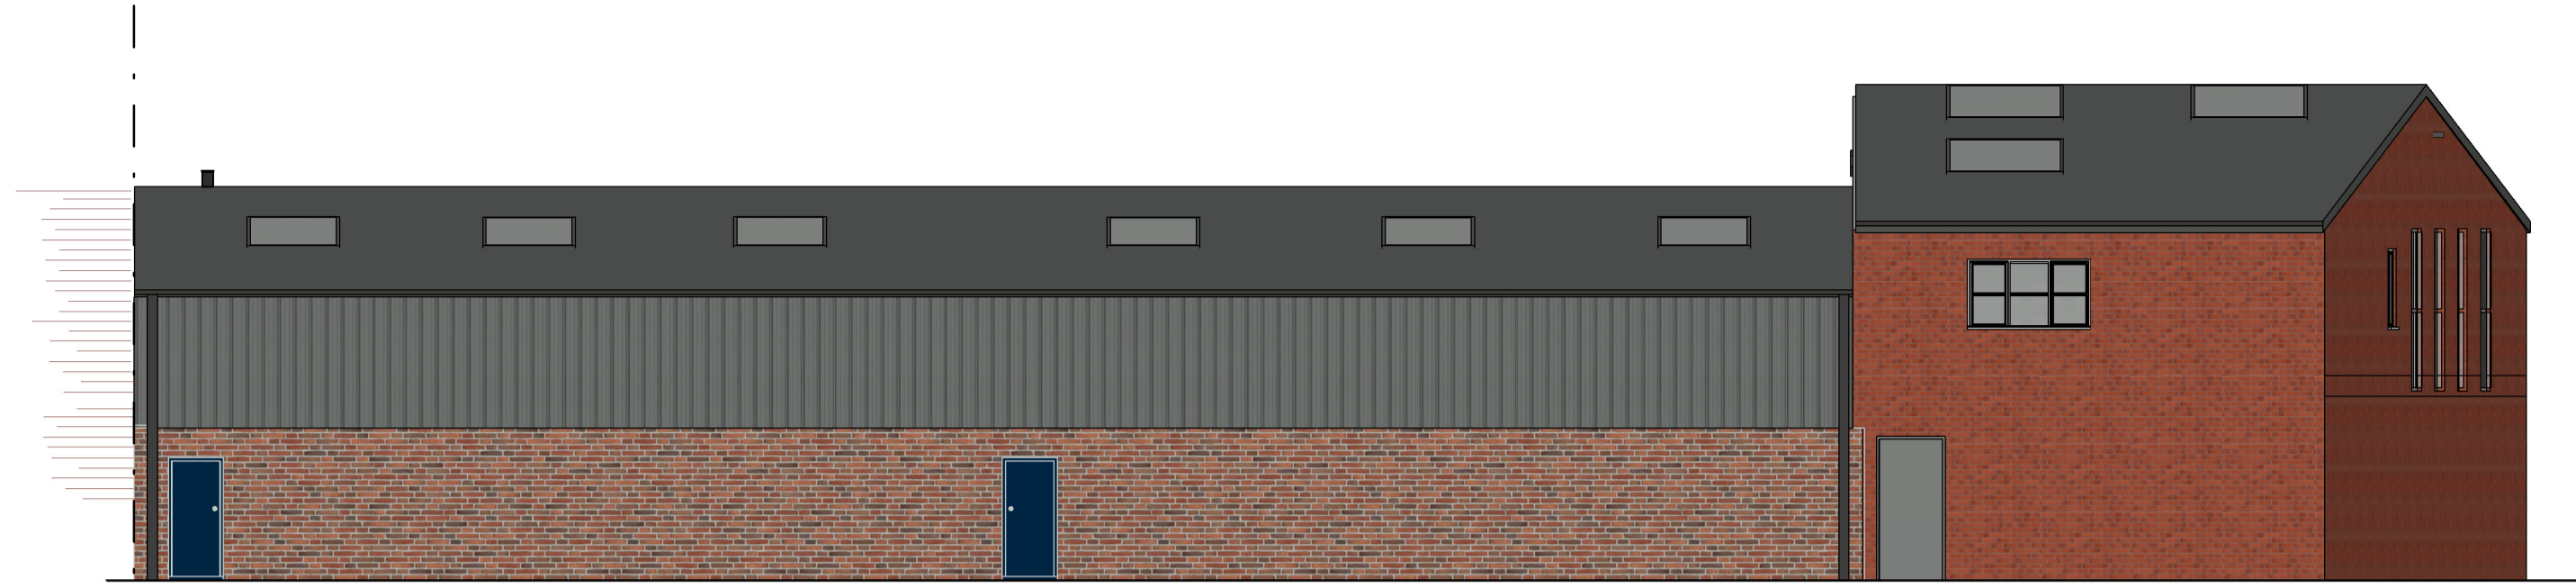


Front Elevation




Rear Elevation

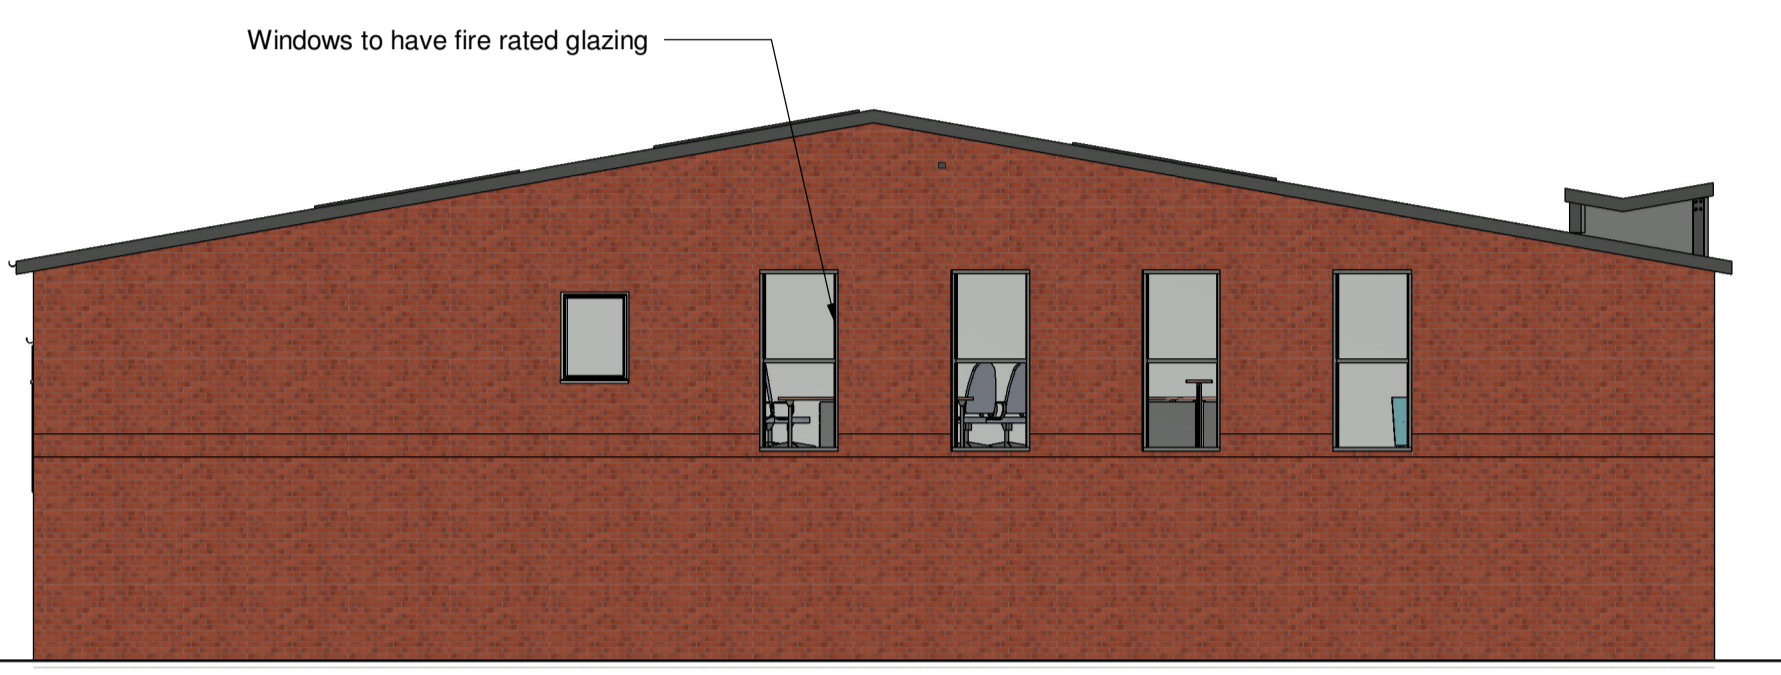


Side Elevation

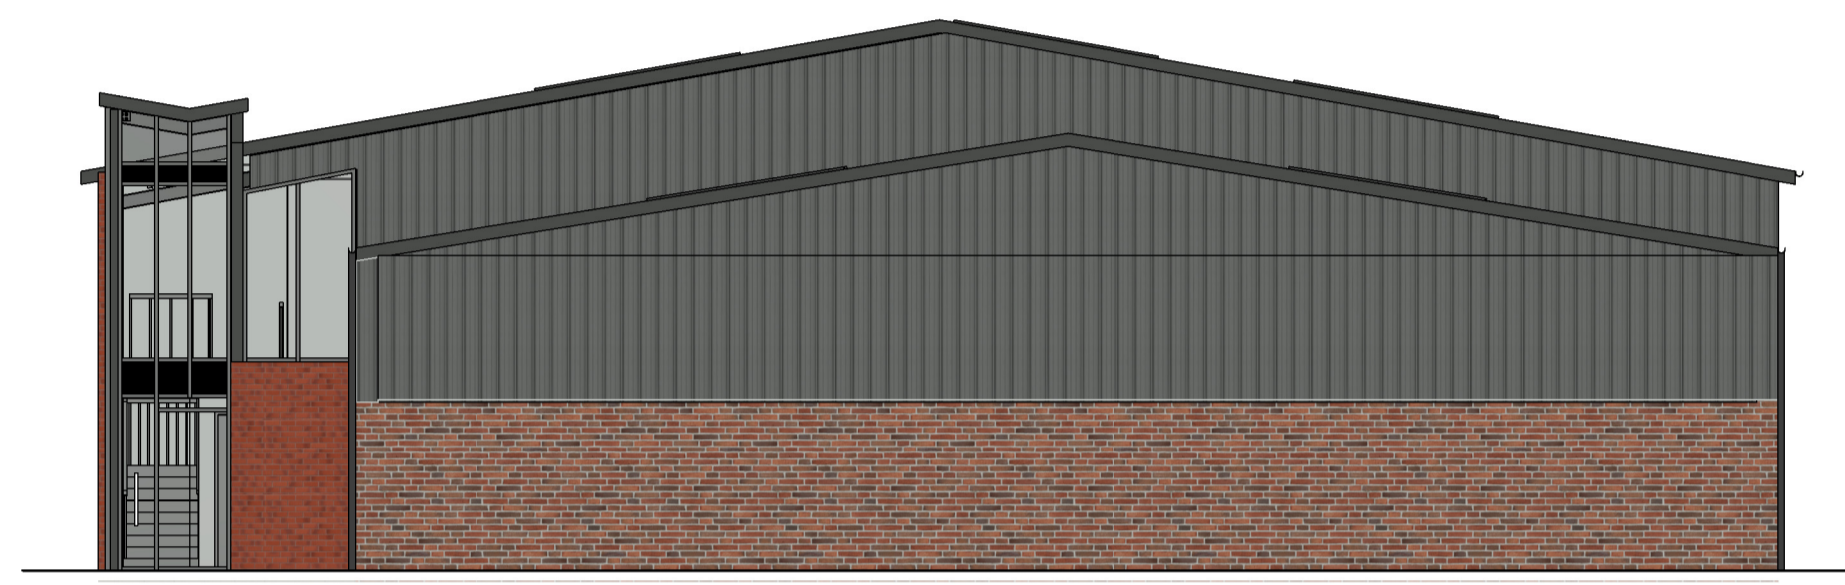


Side Elevation

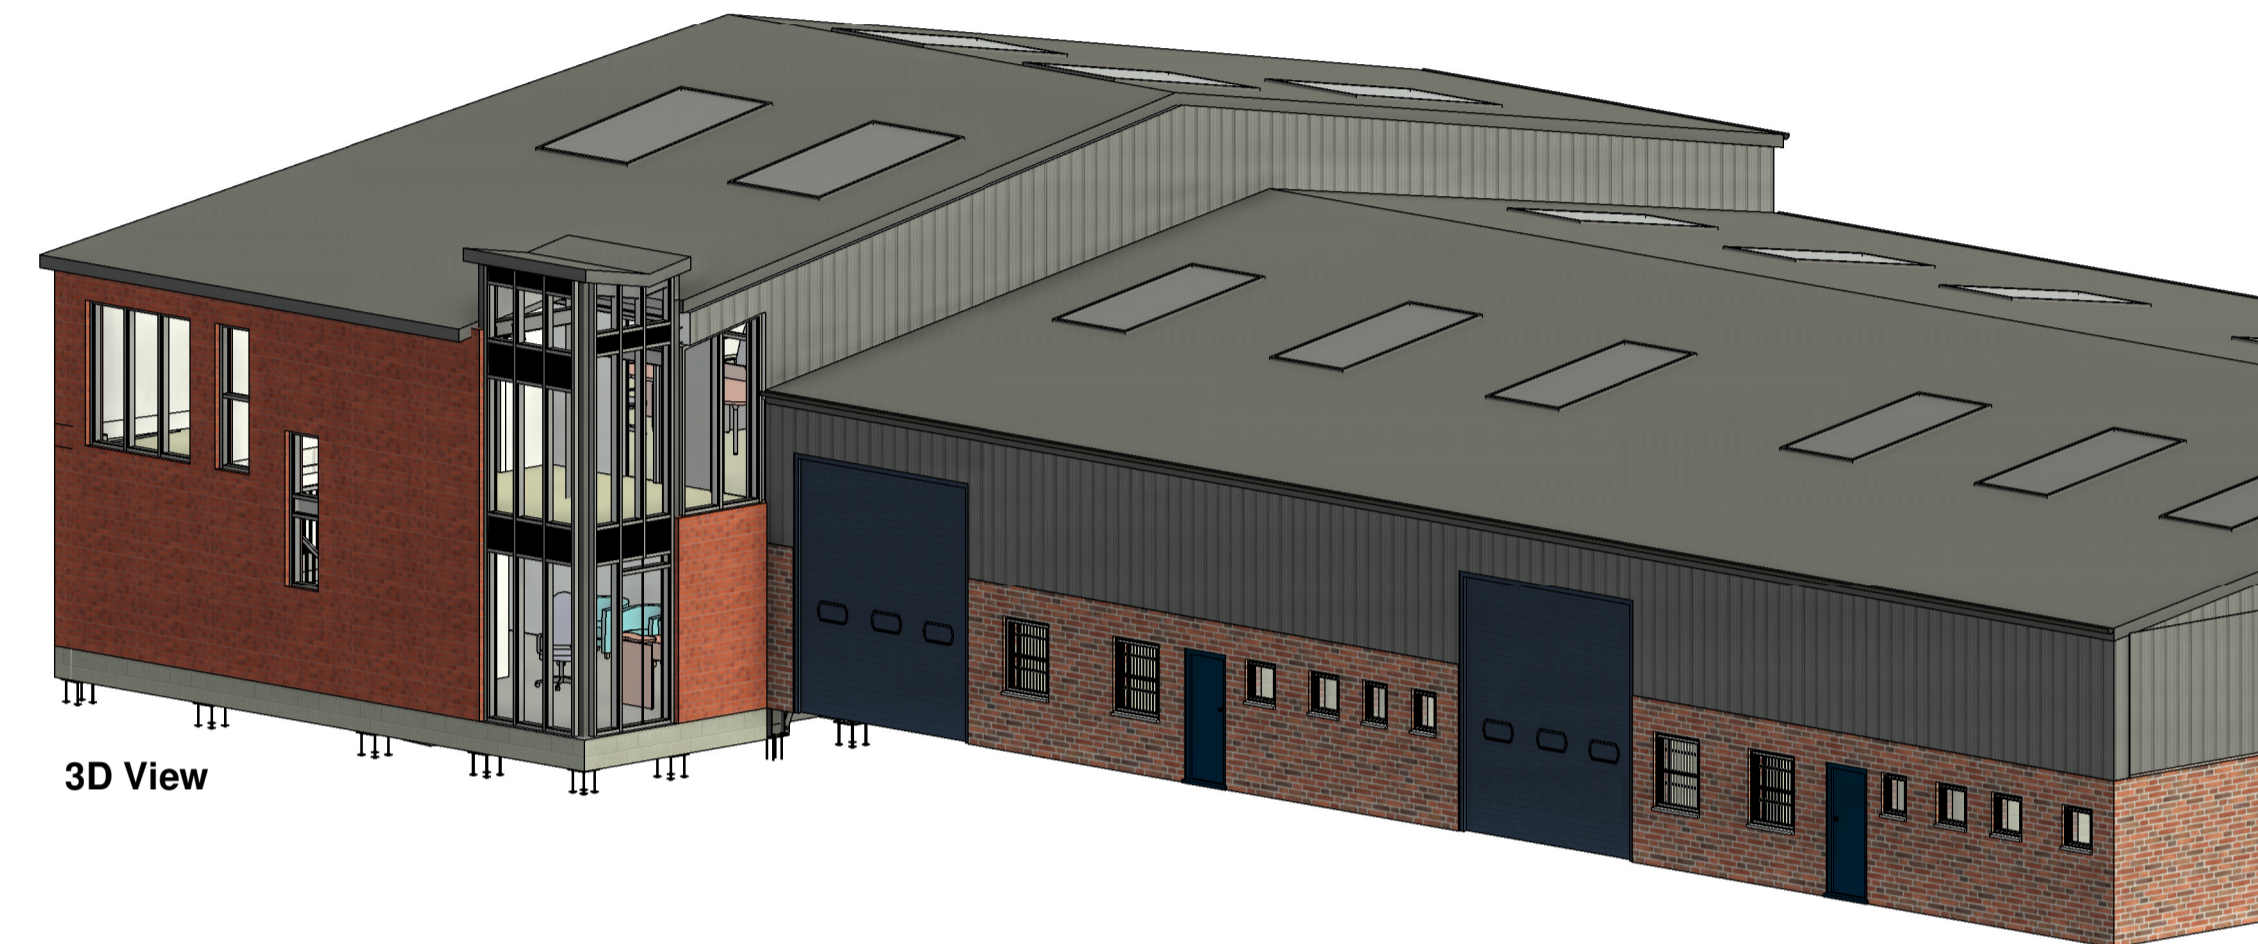

3D View

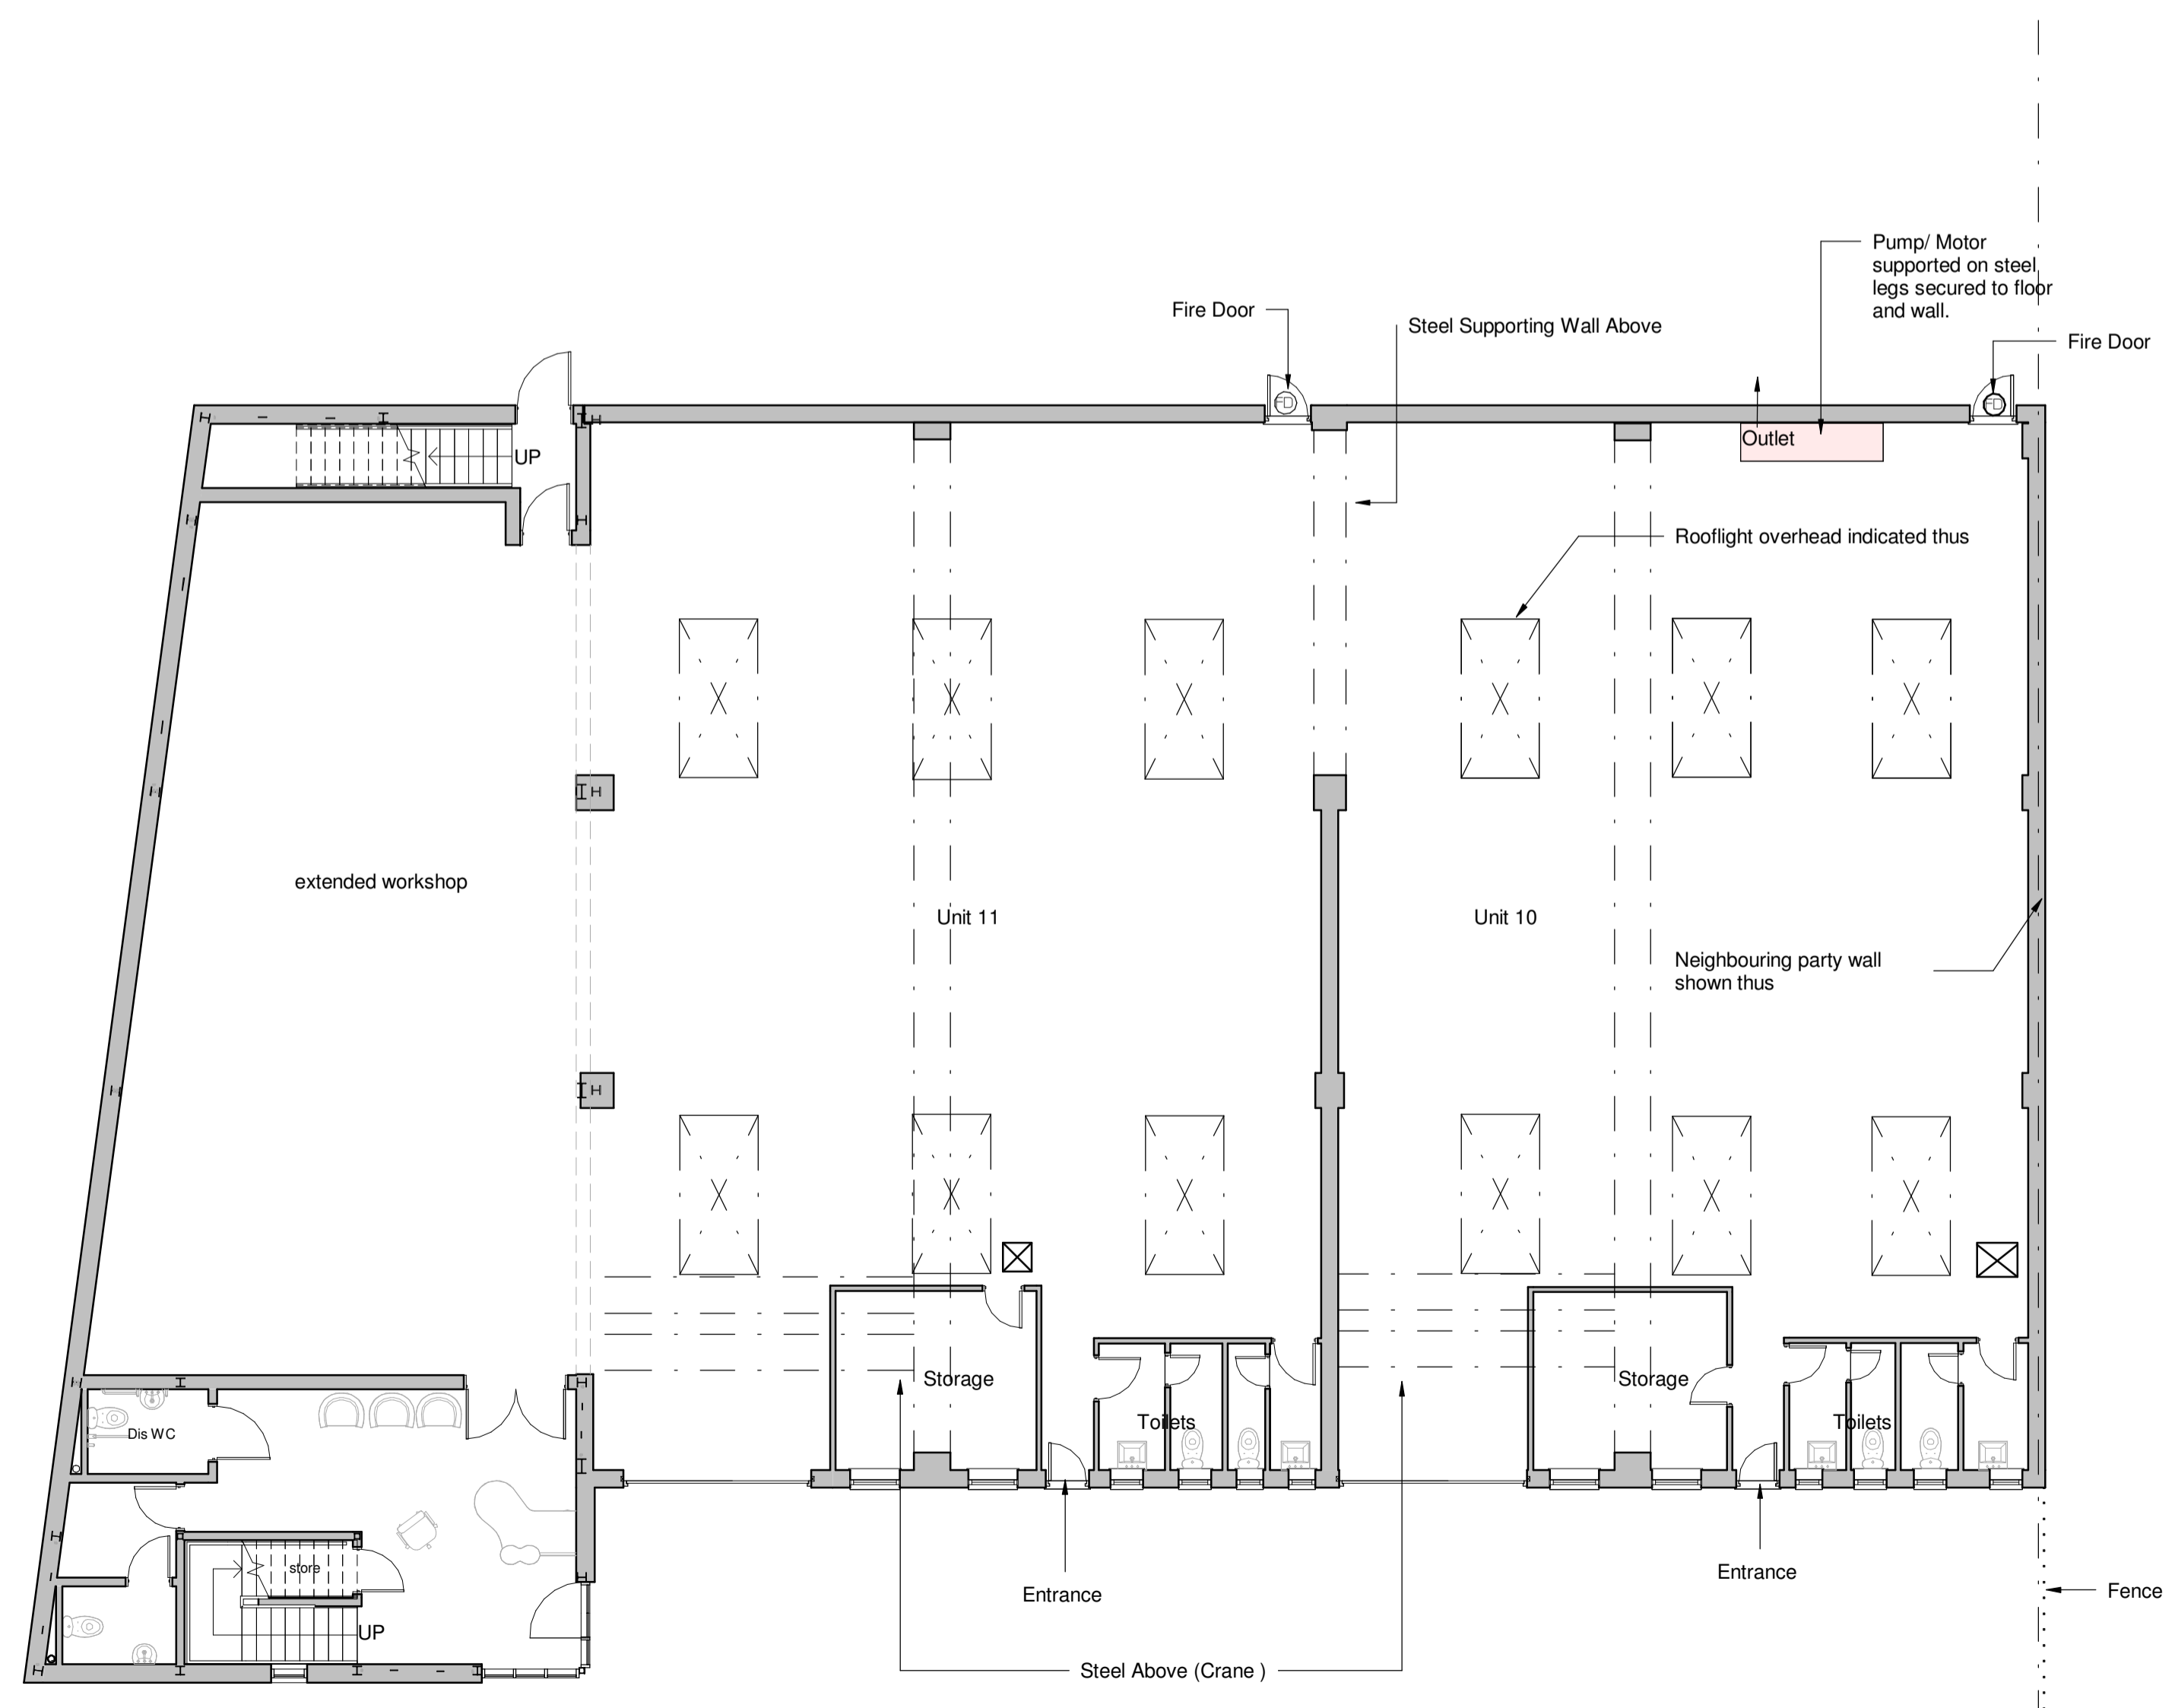

Ground Floor Plan

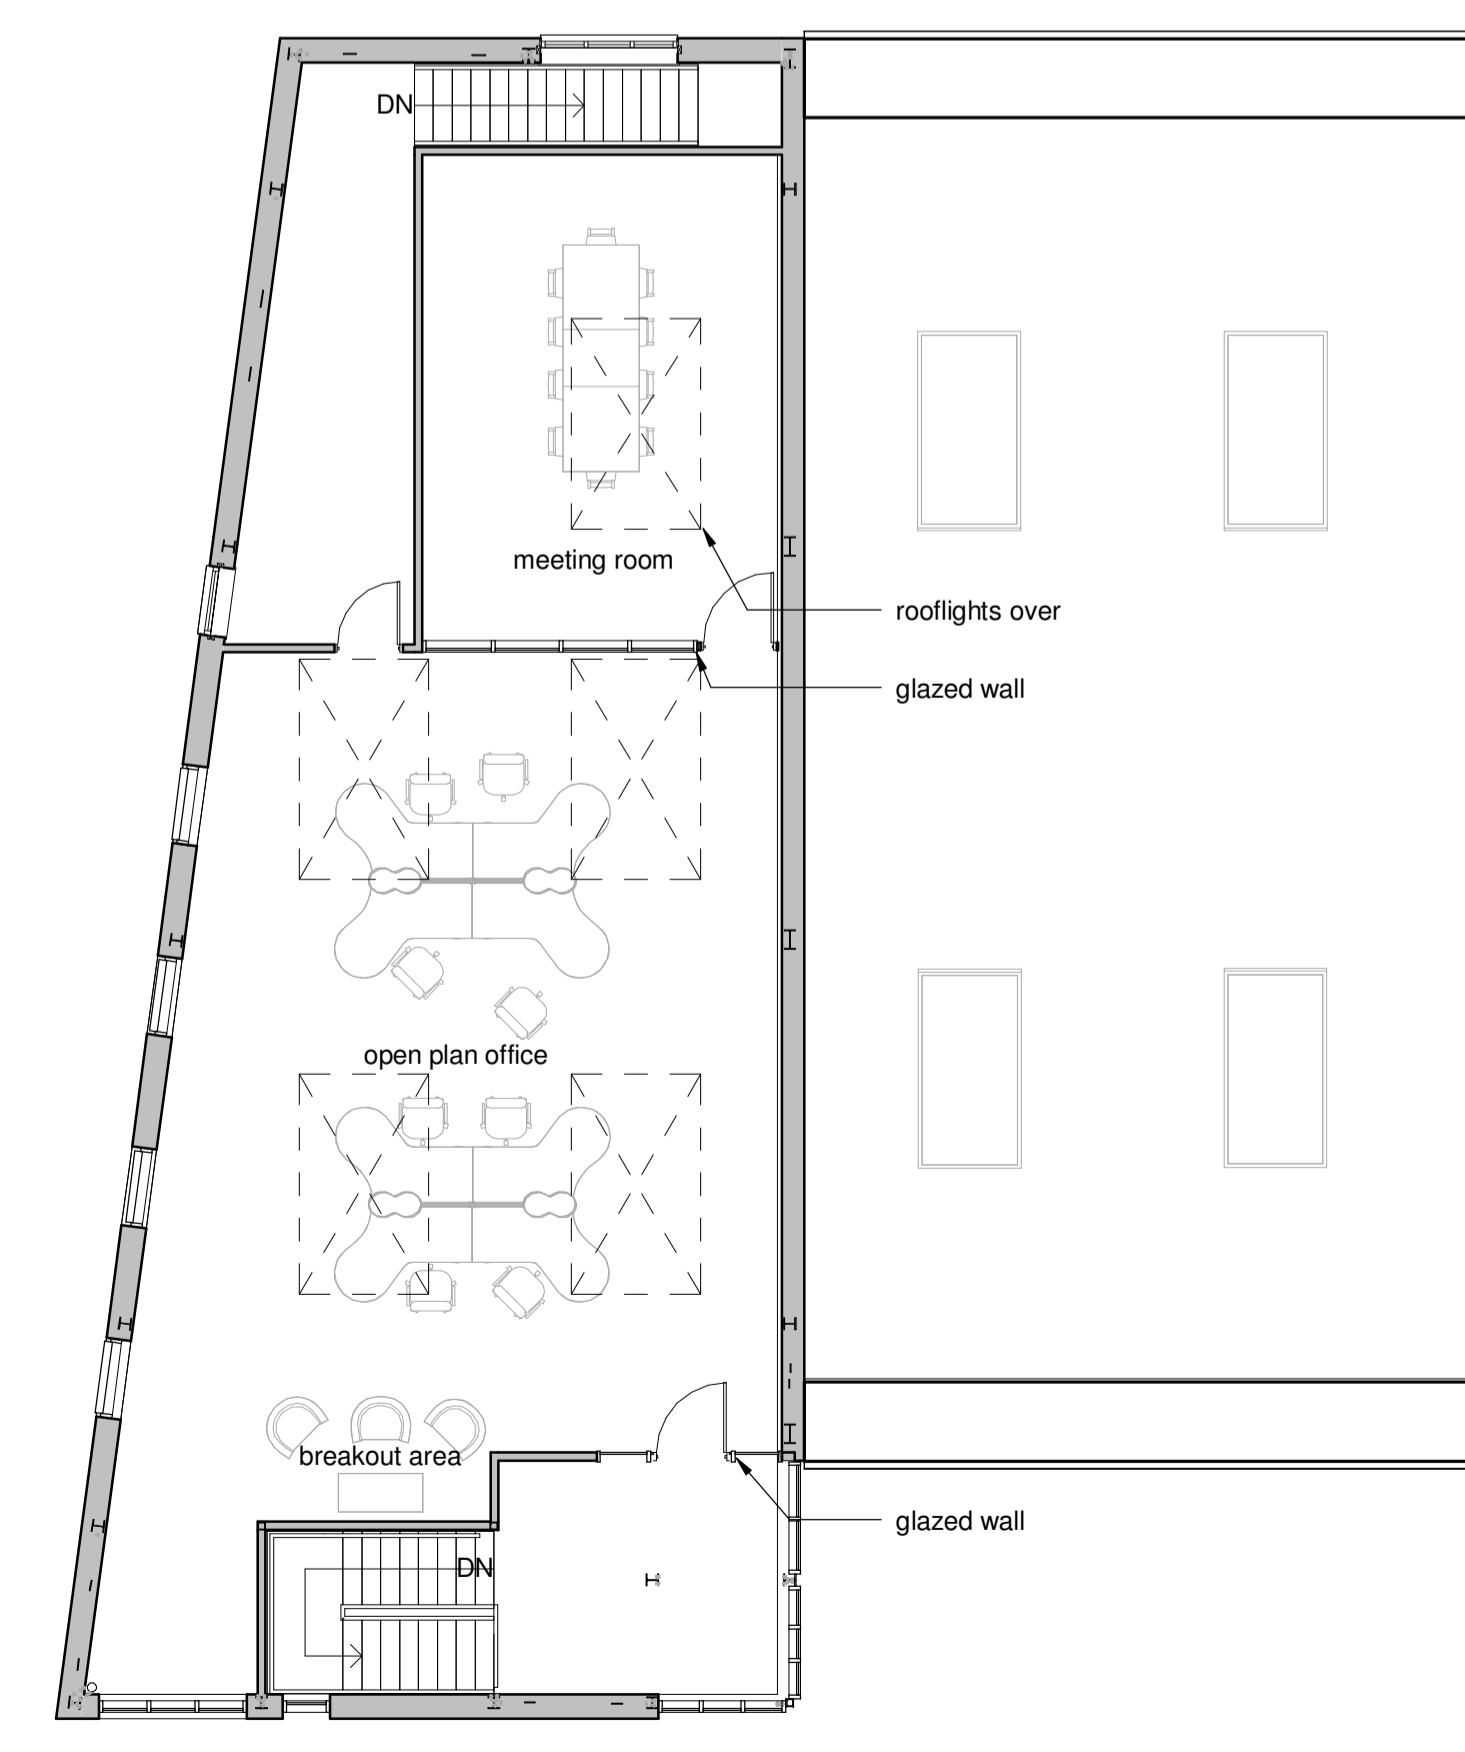

First Floor Plan

**hayward**  
ARCHITECTS LTD

19 Station Road  
Hinckley  
Leicestershire  
LE10 1AW

Tel: 01455 635 665  
Fax: 01455 618 971  
www.hayward-architects.co.uk

Client	<b>Delta Contractors</b>		
Project Title	Unit 10 And Unit 11 Venture Court Hinckley		
Drawing Title	feasibility scheme 3		
Scale	1:100	Author	LJW
Date	FEB 2020	Job No.	20/01
Sheet	A1	Drawing No.	05
Status	Planning		

THE COPYRIGHT OF THIS DRAWING IS VESTED IN HAYWARD ARCHITECTS LTD. REPRODUCTION IN ANY FORM, EITHER IN WHOLE OR IN PART IS FORBIDDEN WITHOUT THE PRIOR WRITTEN PERMISSION OF THE COPYRIGHT HOLDERS. DO NOT SCALE FROM DRAWINGS AND ONLY FIGURED DIMENSIONS ARE TO BE USED.