



1 : 50 First Floor Plan




1 : 100 Front Elevation

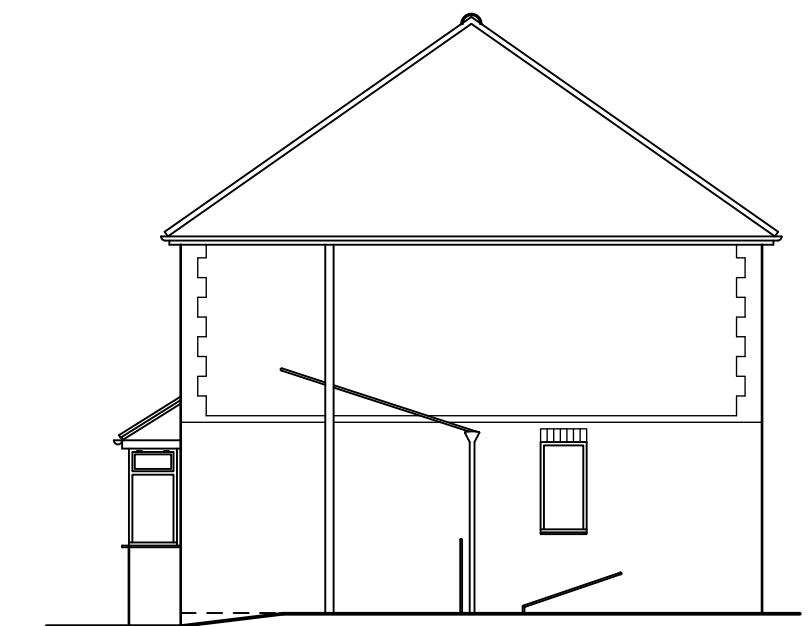


1 : 100 Side Elevation

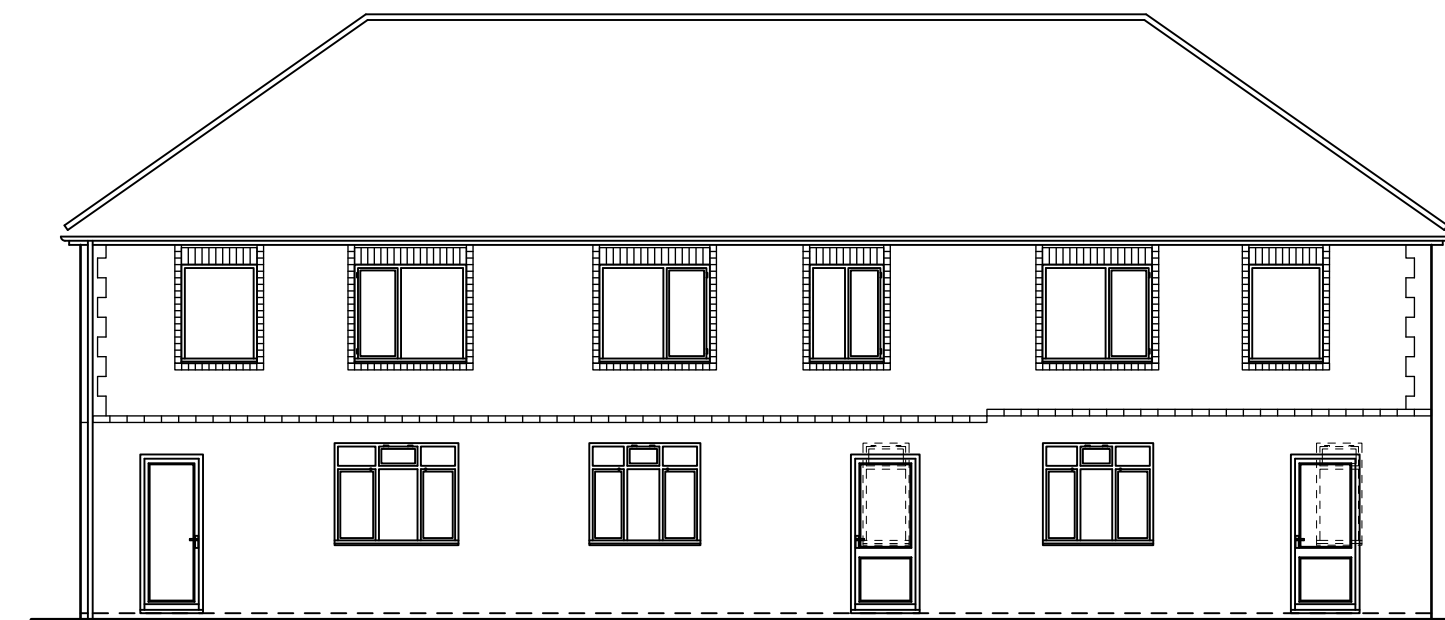


1 : 100 Rear Elevation

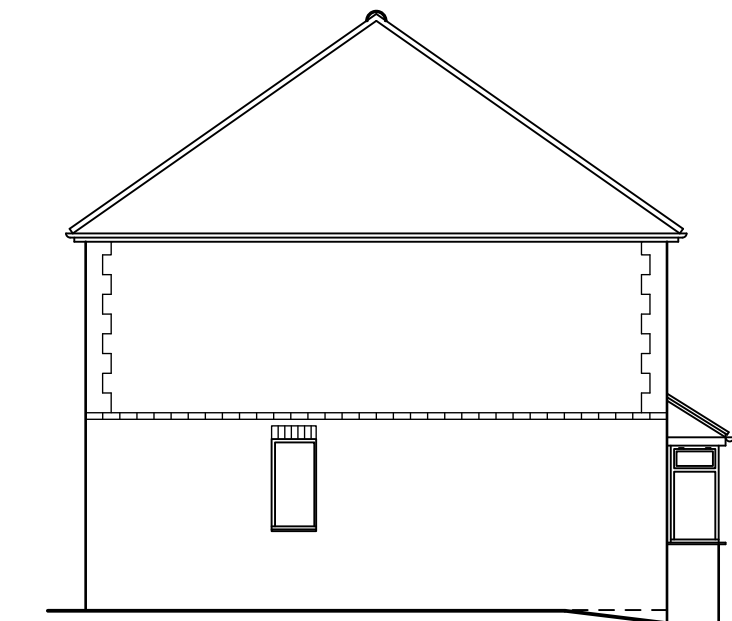



1 : 100 Side Elevation

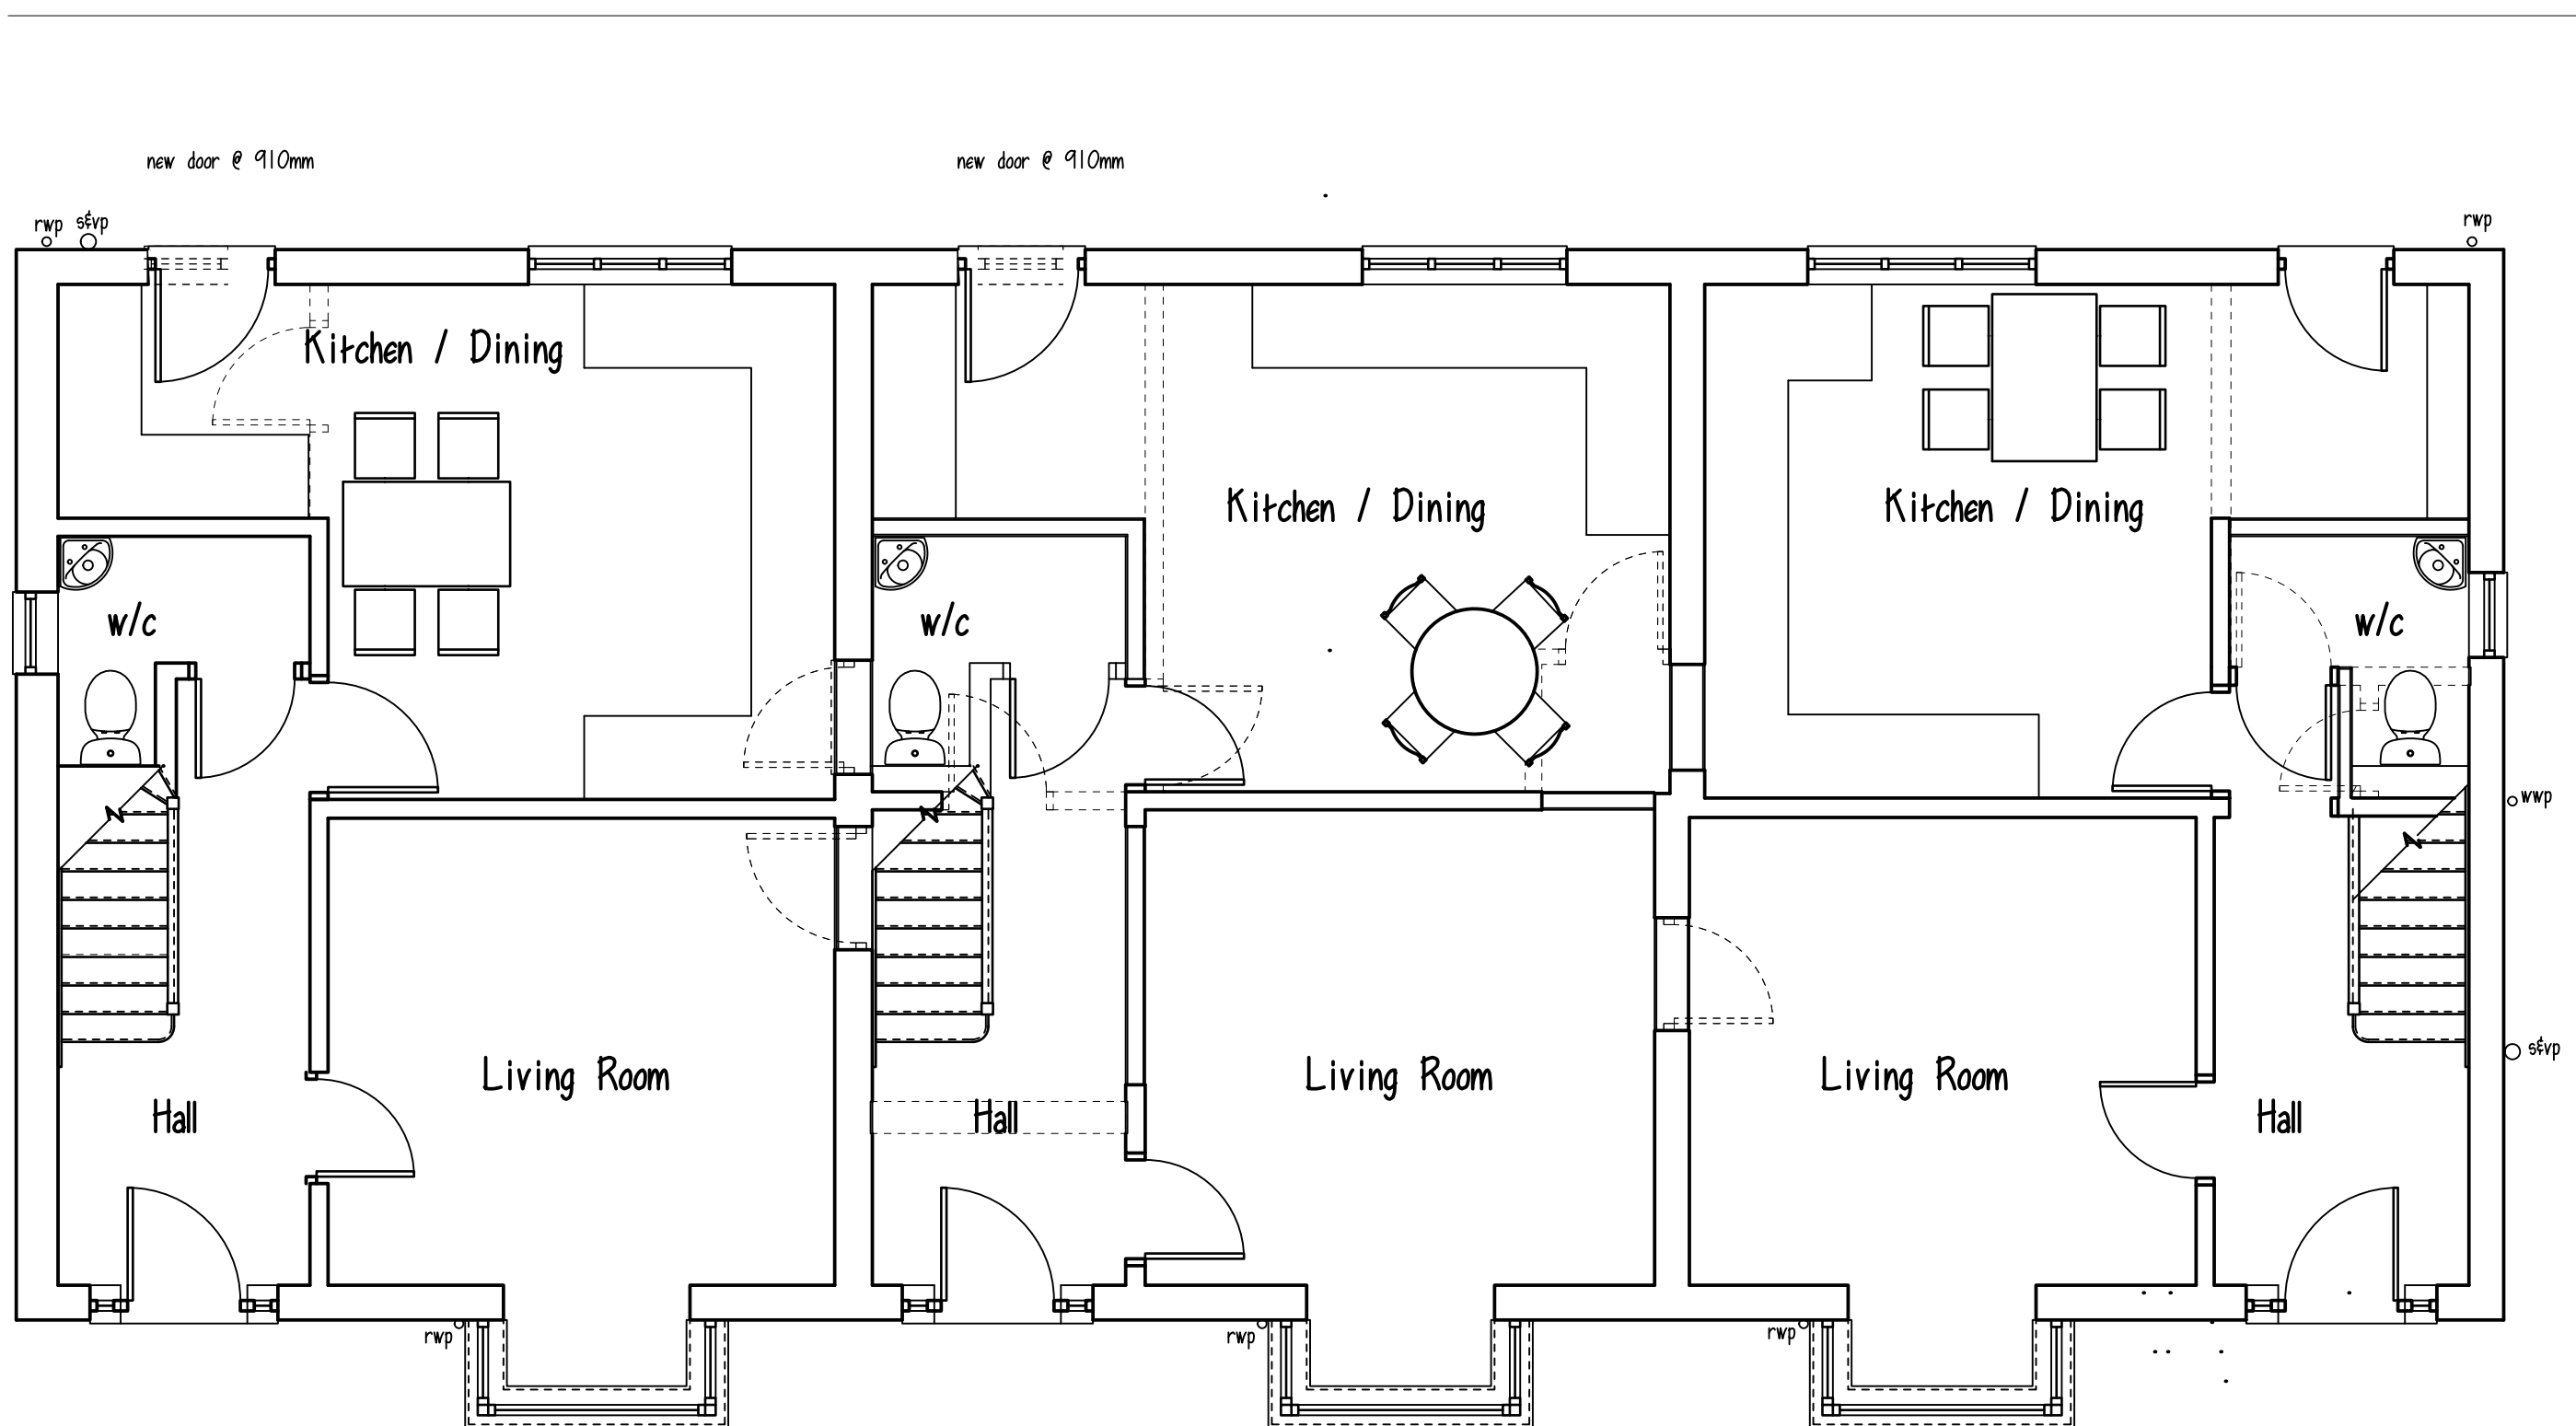


1 : 50 Ground Floor Plan

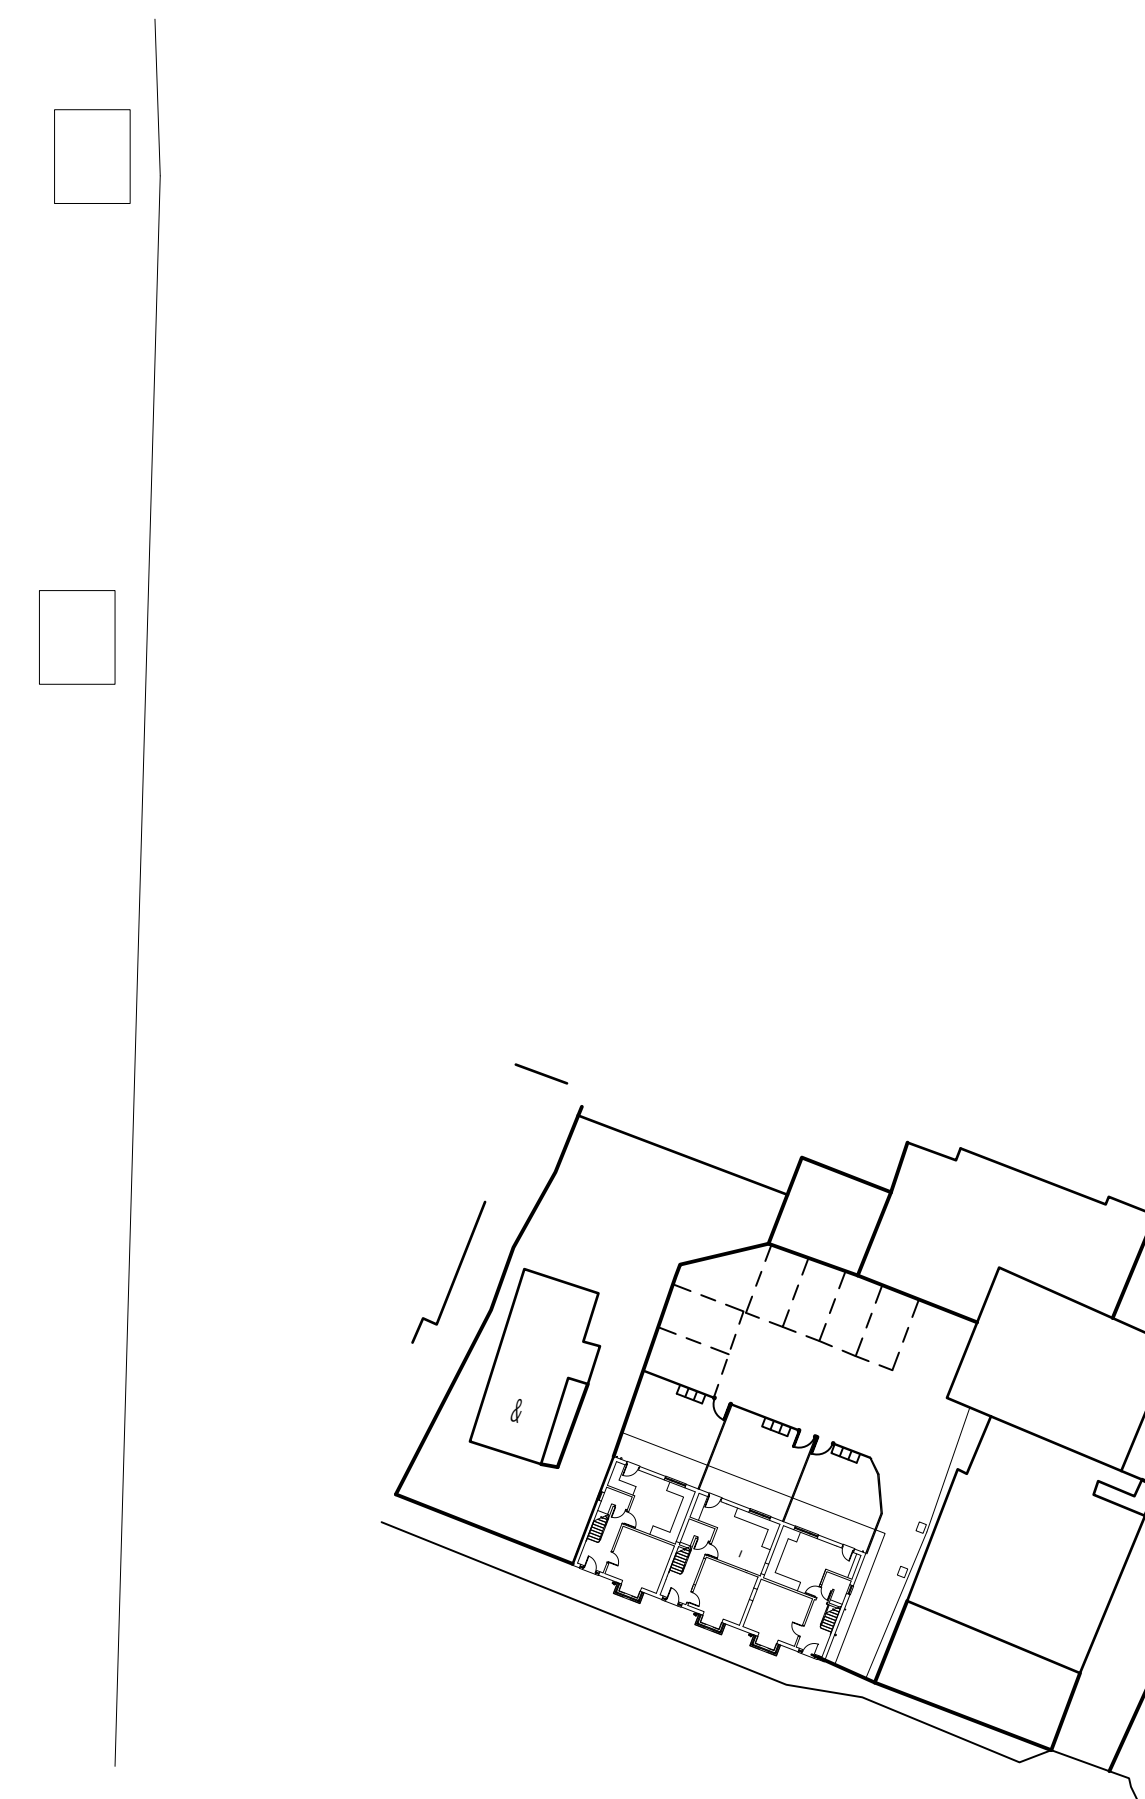

1 : 500 Block Plan

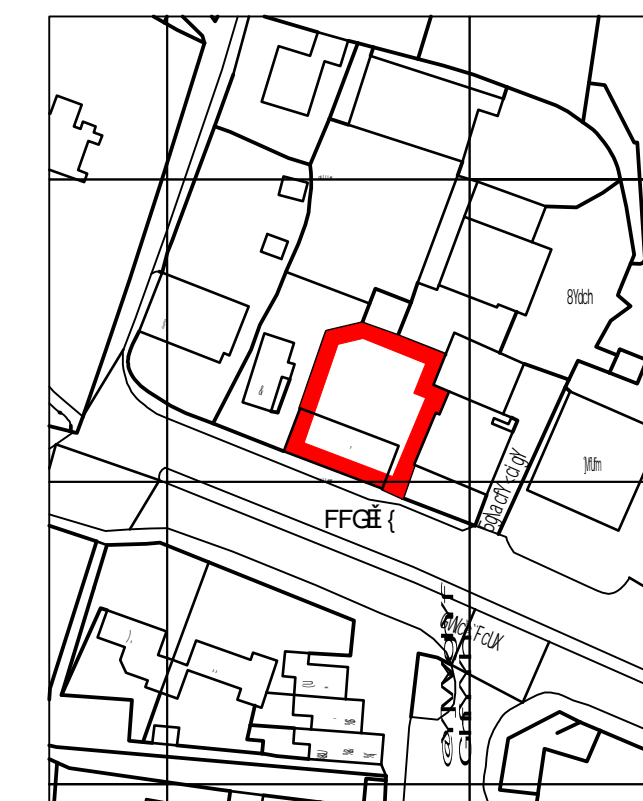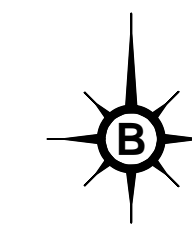


1 : 1250 Location Plan

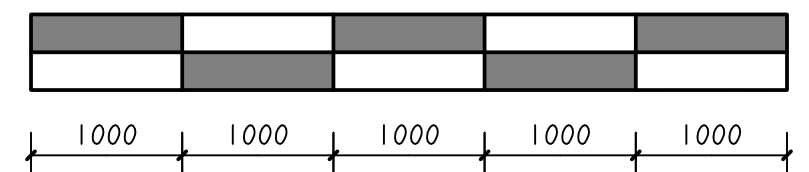

1 : 50 Scale Bar

Disclaimer
 This drawing is accurate from the information that was available at the time of survey and is by no means a detailed representation. Due to the subterranean nature of storm and foul drainage, any drainage shown is an educated assessment of the drainage runs. All drainage shown to be assessed and confirmed on site before works commence. DO NOT SCALE FROM THIS DRAWING.

Project PROPOSED ALTERATIONS MITRE HOUSE SCHOOL ROAD BULKINGTON CV12 9JB		
Client MR D BIGGS		
Drawing Title SCHEME DRAWING		
Drawing No 1318-02	Revision D	Date 15-01-2023
Scale As Shaded		
Drawn by : CETN		Checked by : RMT
 A.R.Taylor Ltd 7 Greenway, Nuneaton arwicksire CV11 6NL tel: 024 7638 6997 enquiries@taylordesignltd		

© copyright
 This drawing is the property of A.R.Taylor Ltd until the full payment of the client. If the drawings are used with our payment they have been miss used and the client is liable for legal proceedings.