



1 : 50 First Floor Plan




1 : 100 Front Elevation

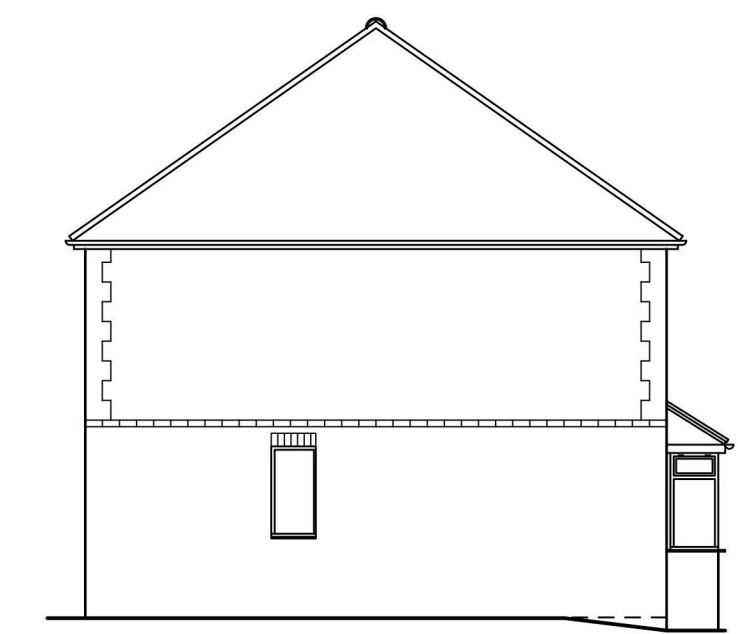


1 : 100 Side Elevation

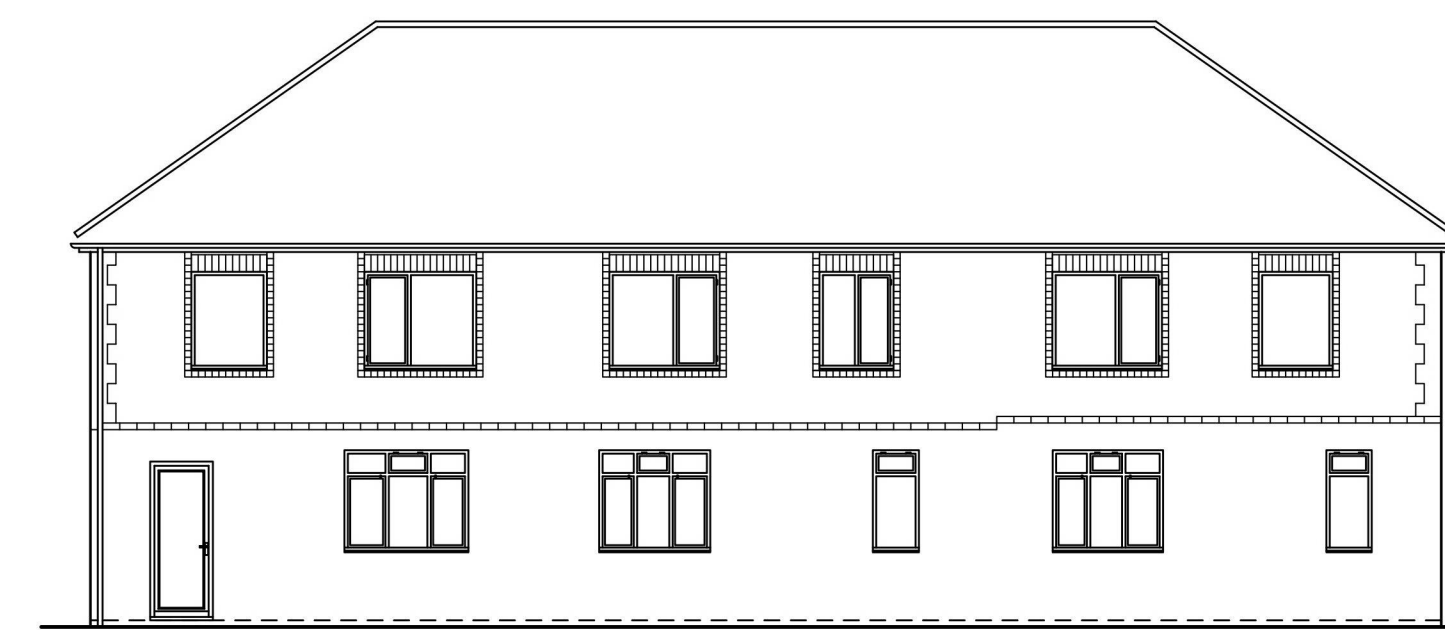

1 : 100 Rear Elevation

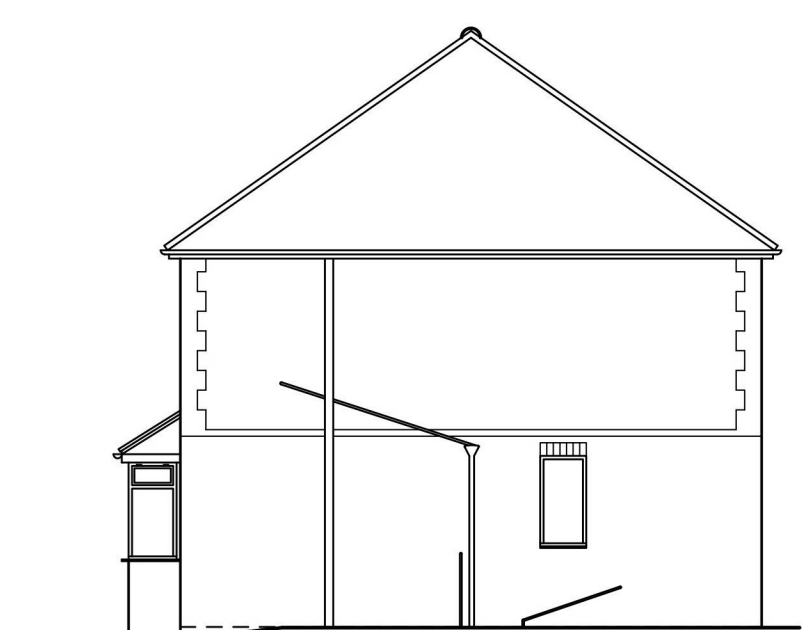



1 : 100 Side Elevation

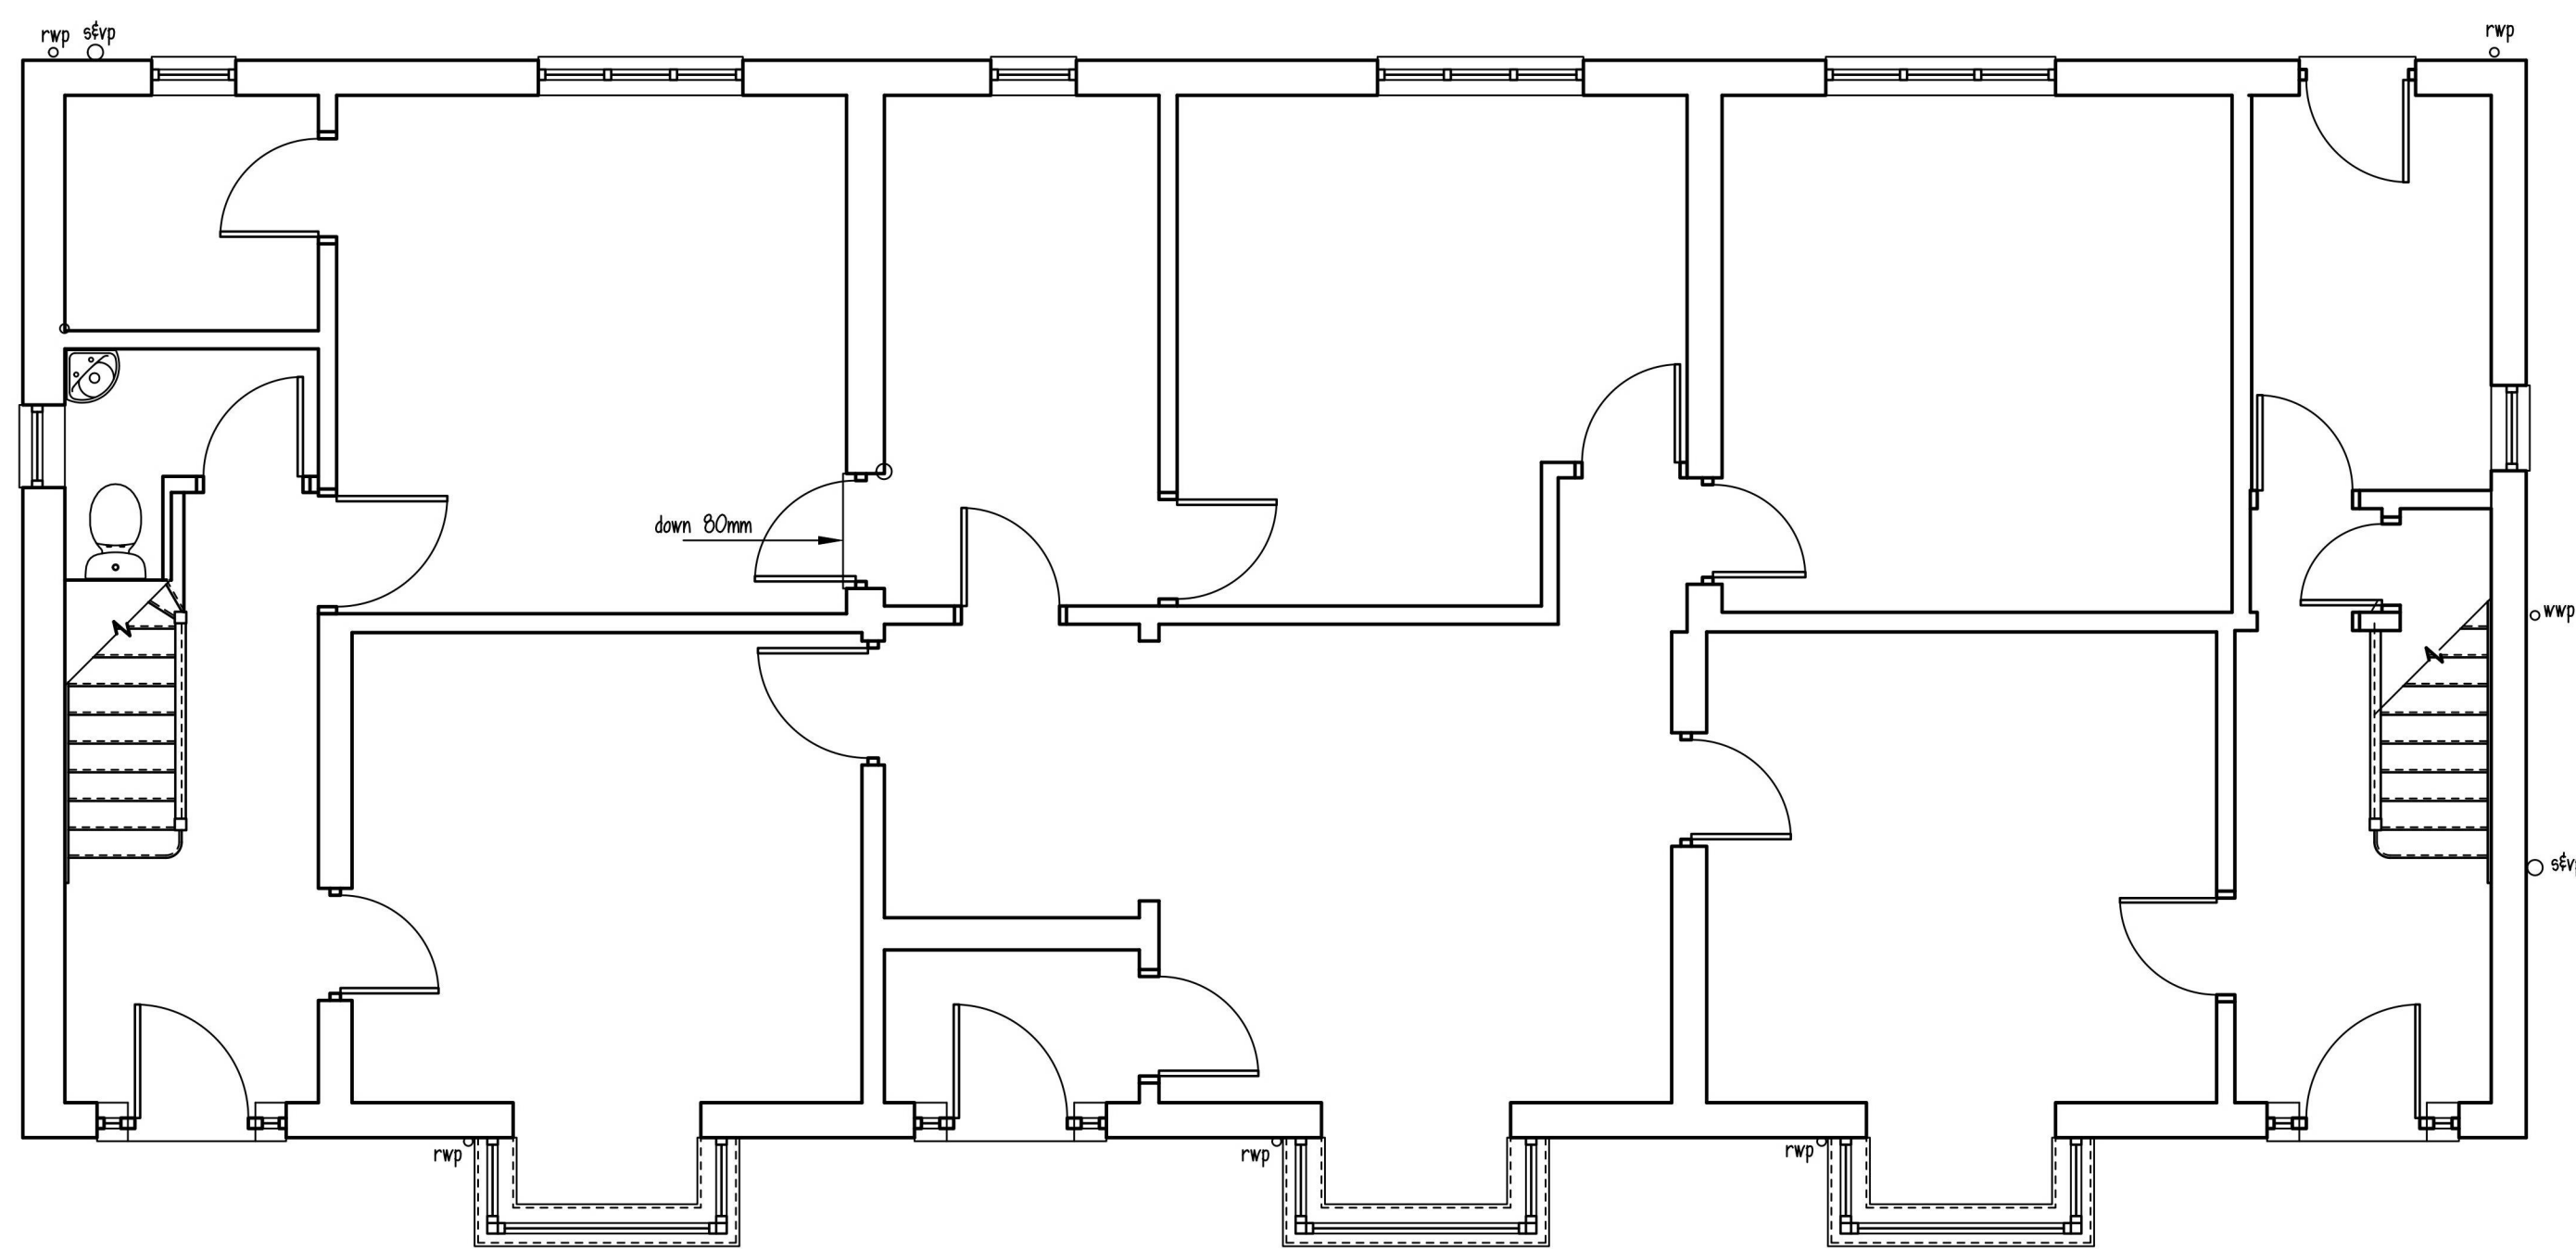


1 : 50 Ground Floor Plan

M

M

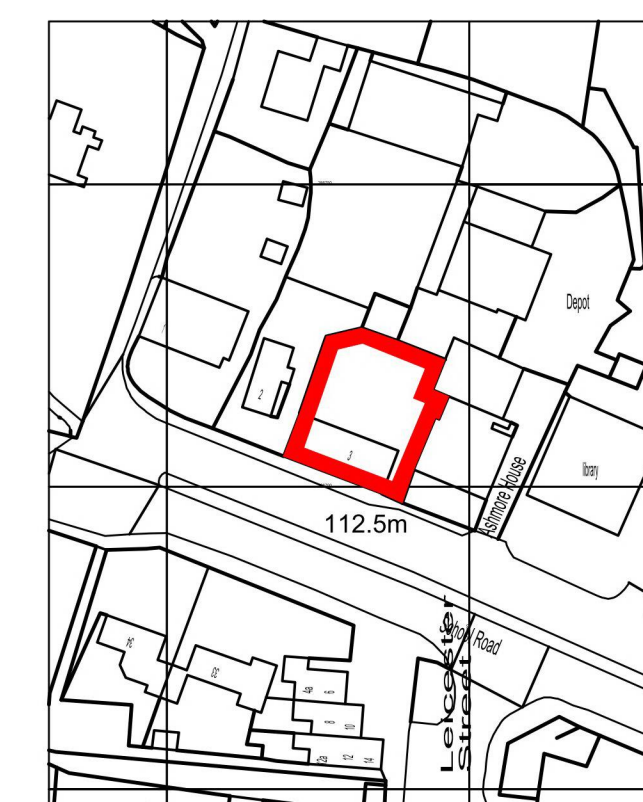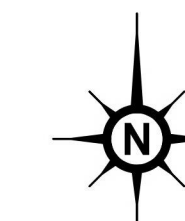


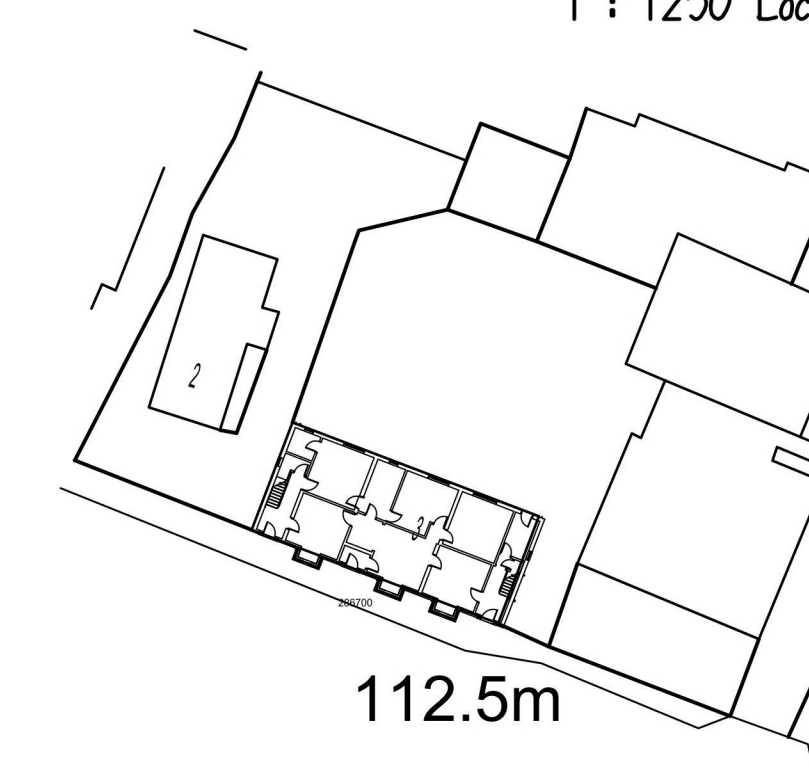
1 : 1250 Location Plan

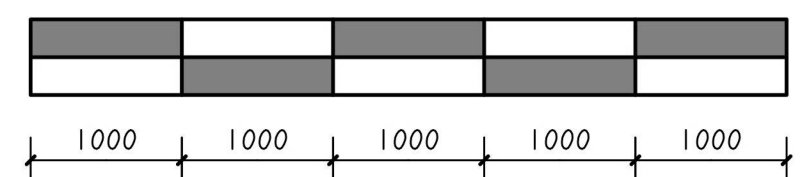

1 : 50 Scale Bar

Disclaimer
This drawing is accurate from the information that was available at the time of survey and is by no means a detailed representation. Due to the subterranean nature of storm and foul drainage, any drainage shown is an educated assessment of the drainage runs. All drainage shown is to be assessed and confirmed on site before works commence. DO NOT SCALE FROM THIS DRAWING

Project PROPOSED ALTERATIONS MITRE HOUSE SCHOOL ROAD BULKINGTON CV12 9JB	
Client MR D BIGGS	
Drawing Title SURVEY DRAWING	
Drawing No 1318-01	Revision Date 09-10-2023
Scale As Situated	
Drawn by : CETN	Checked by : RMT
 A.R.Taylor Ltd 7 Greenway, Nuneaton arwicksire CV11 6NL tel: 024 7638 6997 enquiries@faylordesignltd	



1 : 500 Block Plan

© copyright
This drawing is the property of A.R.Taylor Ltd until the full payment of the client. If the drawings are used with our payment they have been miss used and the client is liable for legal proceedings.