


First Floor Plan



Front Elevation

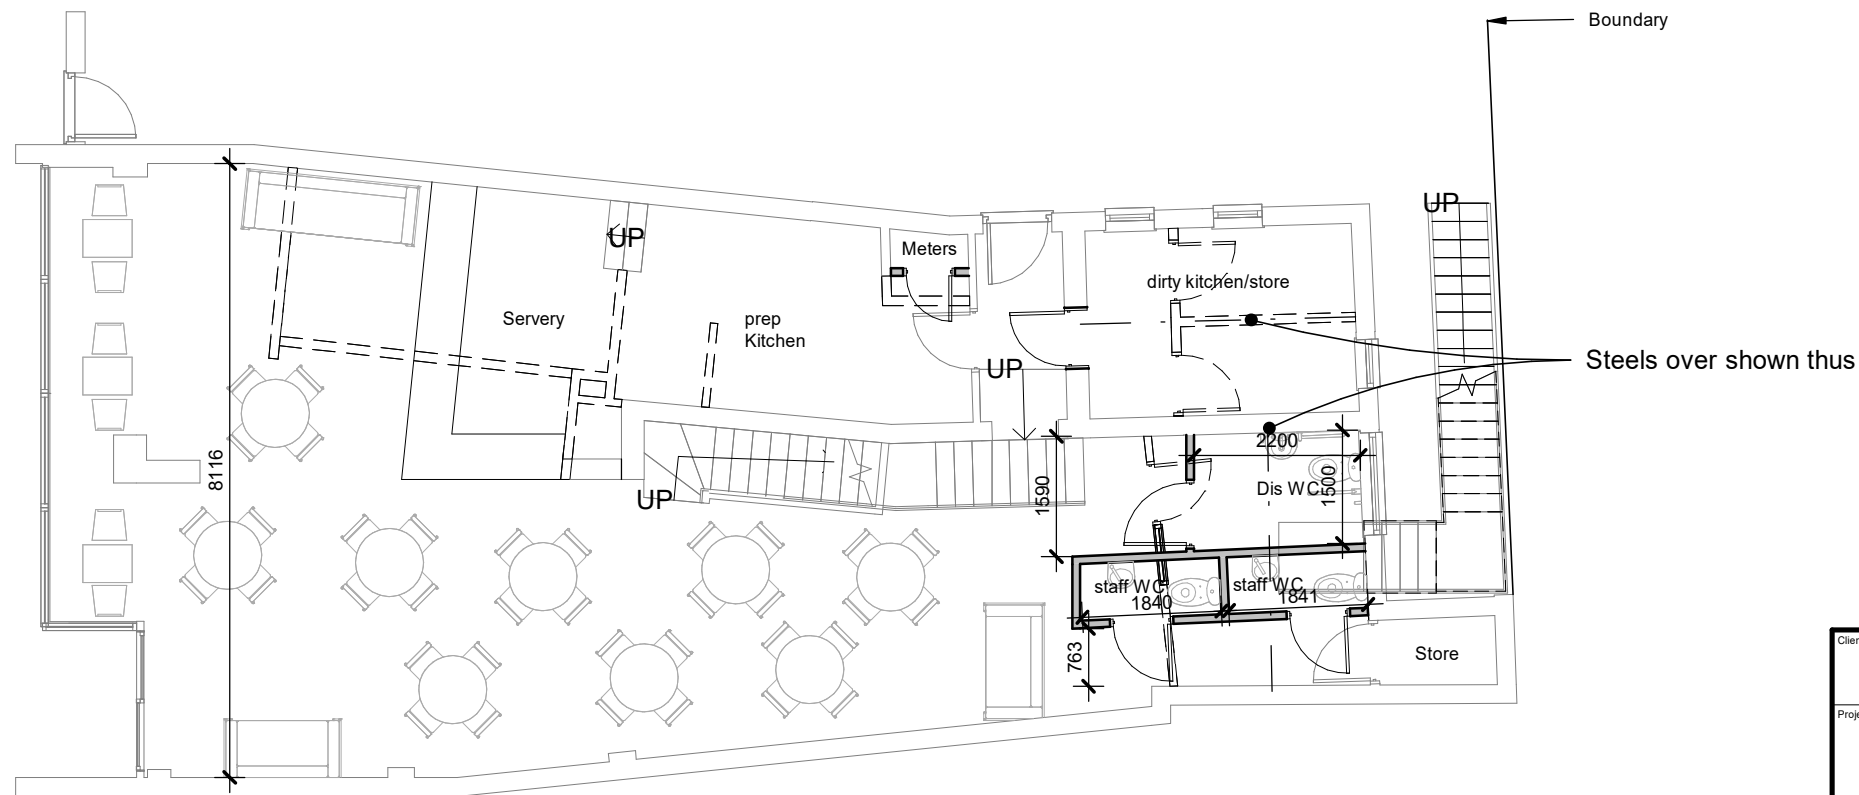

Ground Floor Plan



Client <b>Mr A McGreevy</b>		Scale 1:100		Sheet A3		Job No. <b>22 / 51</b>		<b>hayward</b> ARCHITECTS LTD 19 Station Road Hinckley Leicestershire LE10 1AW Tel: 01455 635 665 Fax: 01455 618 971 www.hayward-architects.co.uk
Project Extention and Alteration Castle Street Hinckley		Date 07/22		Drawing No. <b>02E</b>		Drawing Status <b>Planning</b>		
Drawing As Proposed		Author ZLM		Checked by LJW		<small>THE COPYRIGHT OF THIS DRAWING IS VESTED IN HAYWARD ARCHITECTS LTD. REPRODUCTION IN ANY FORM, EITHER IN WHOLE OR IN PART IS FORBIDDEN WITHOUT THE PRIOR WRITTEN PERMISSION OF THE COPYRIGHT HOLDER. DO NOT SCALE FROM DRAWING AND ONLY FIGURED DIMENSIONS ARE TO BE USED</small>		