



Ground Floor

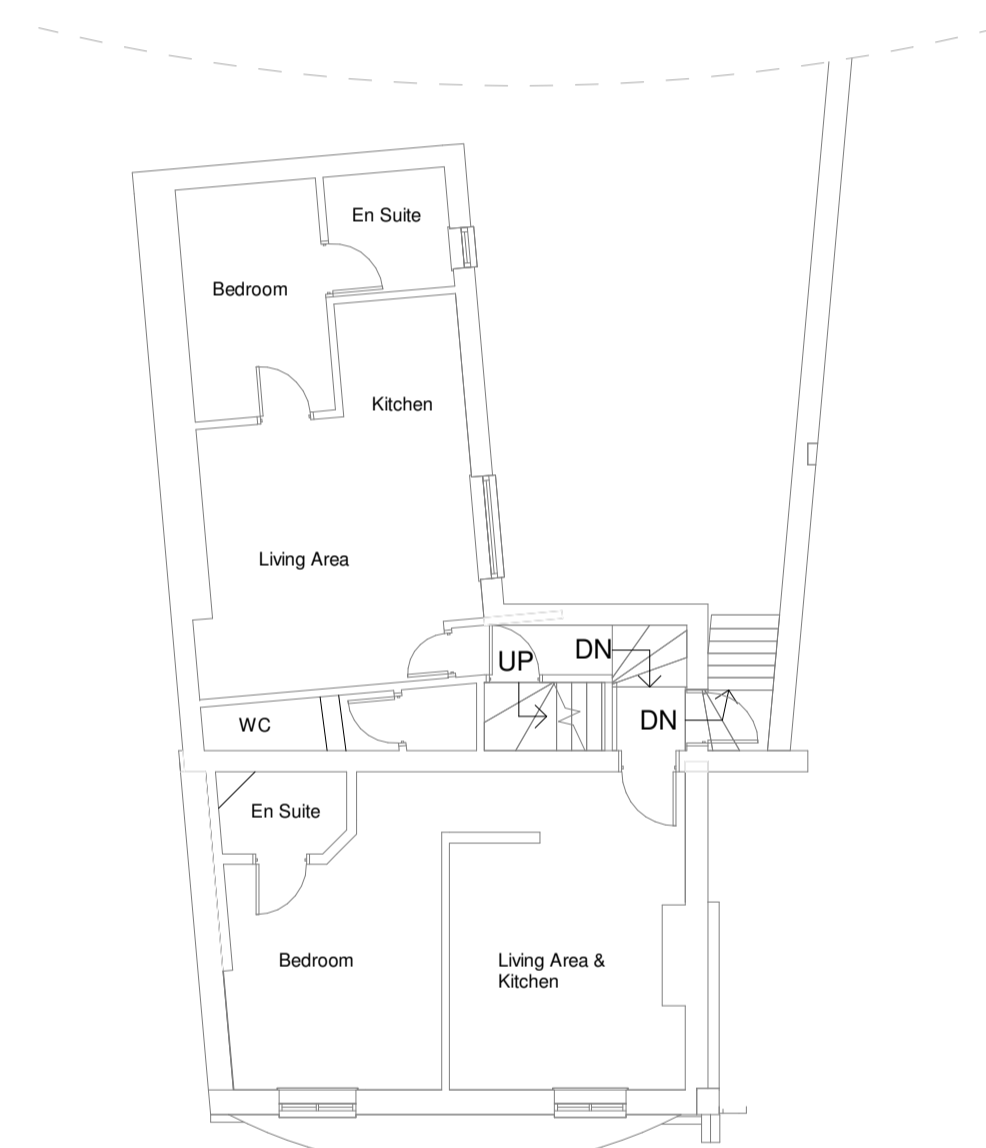


First Floor

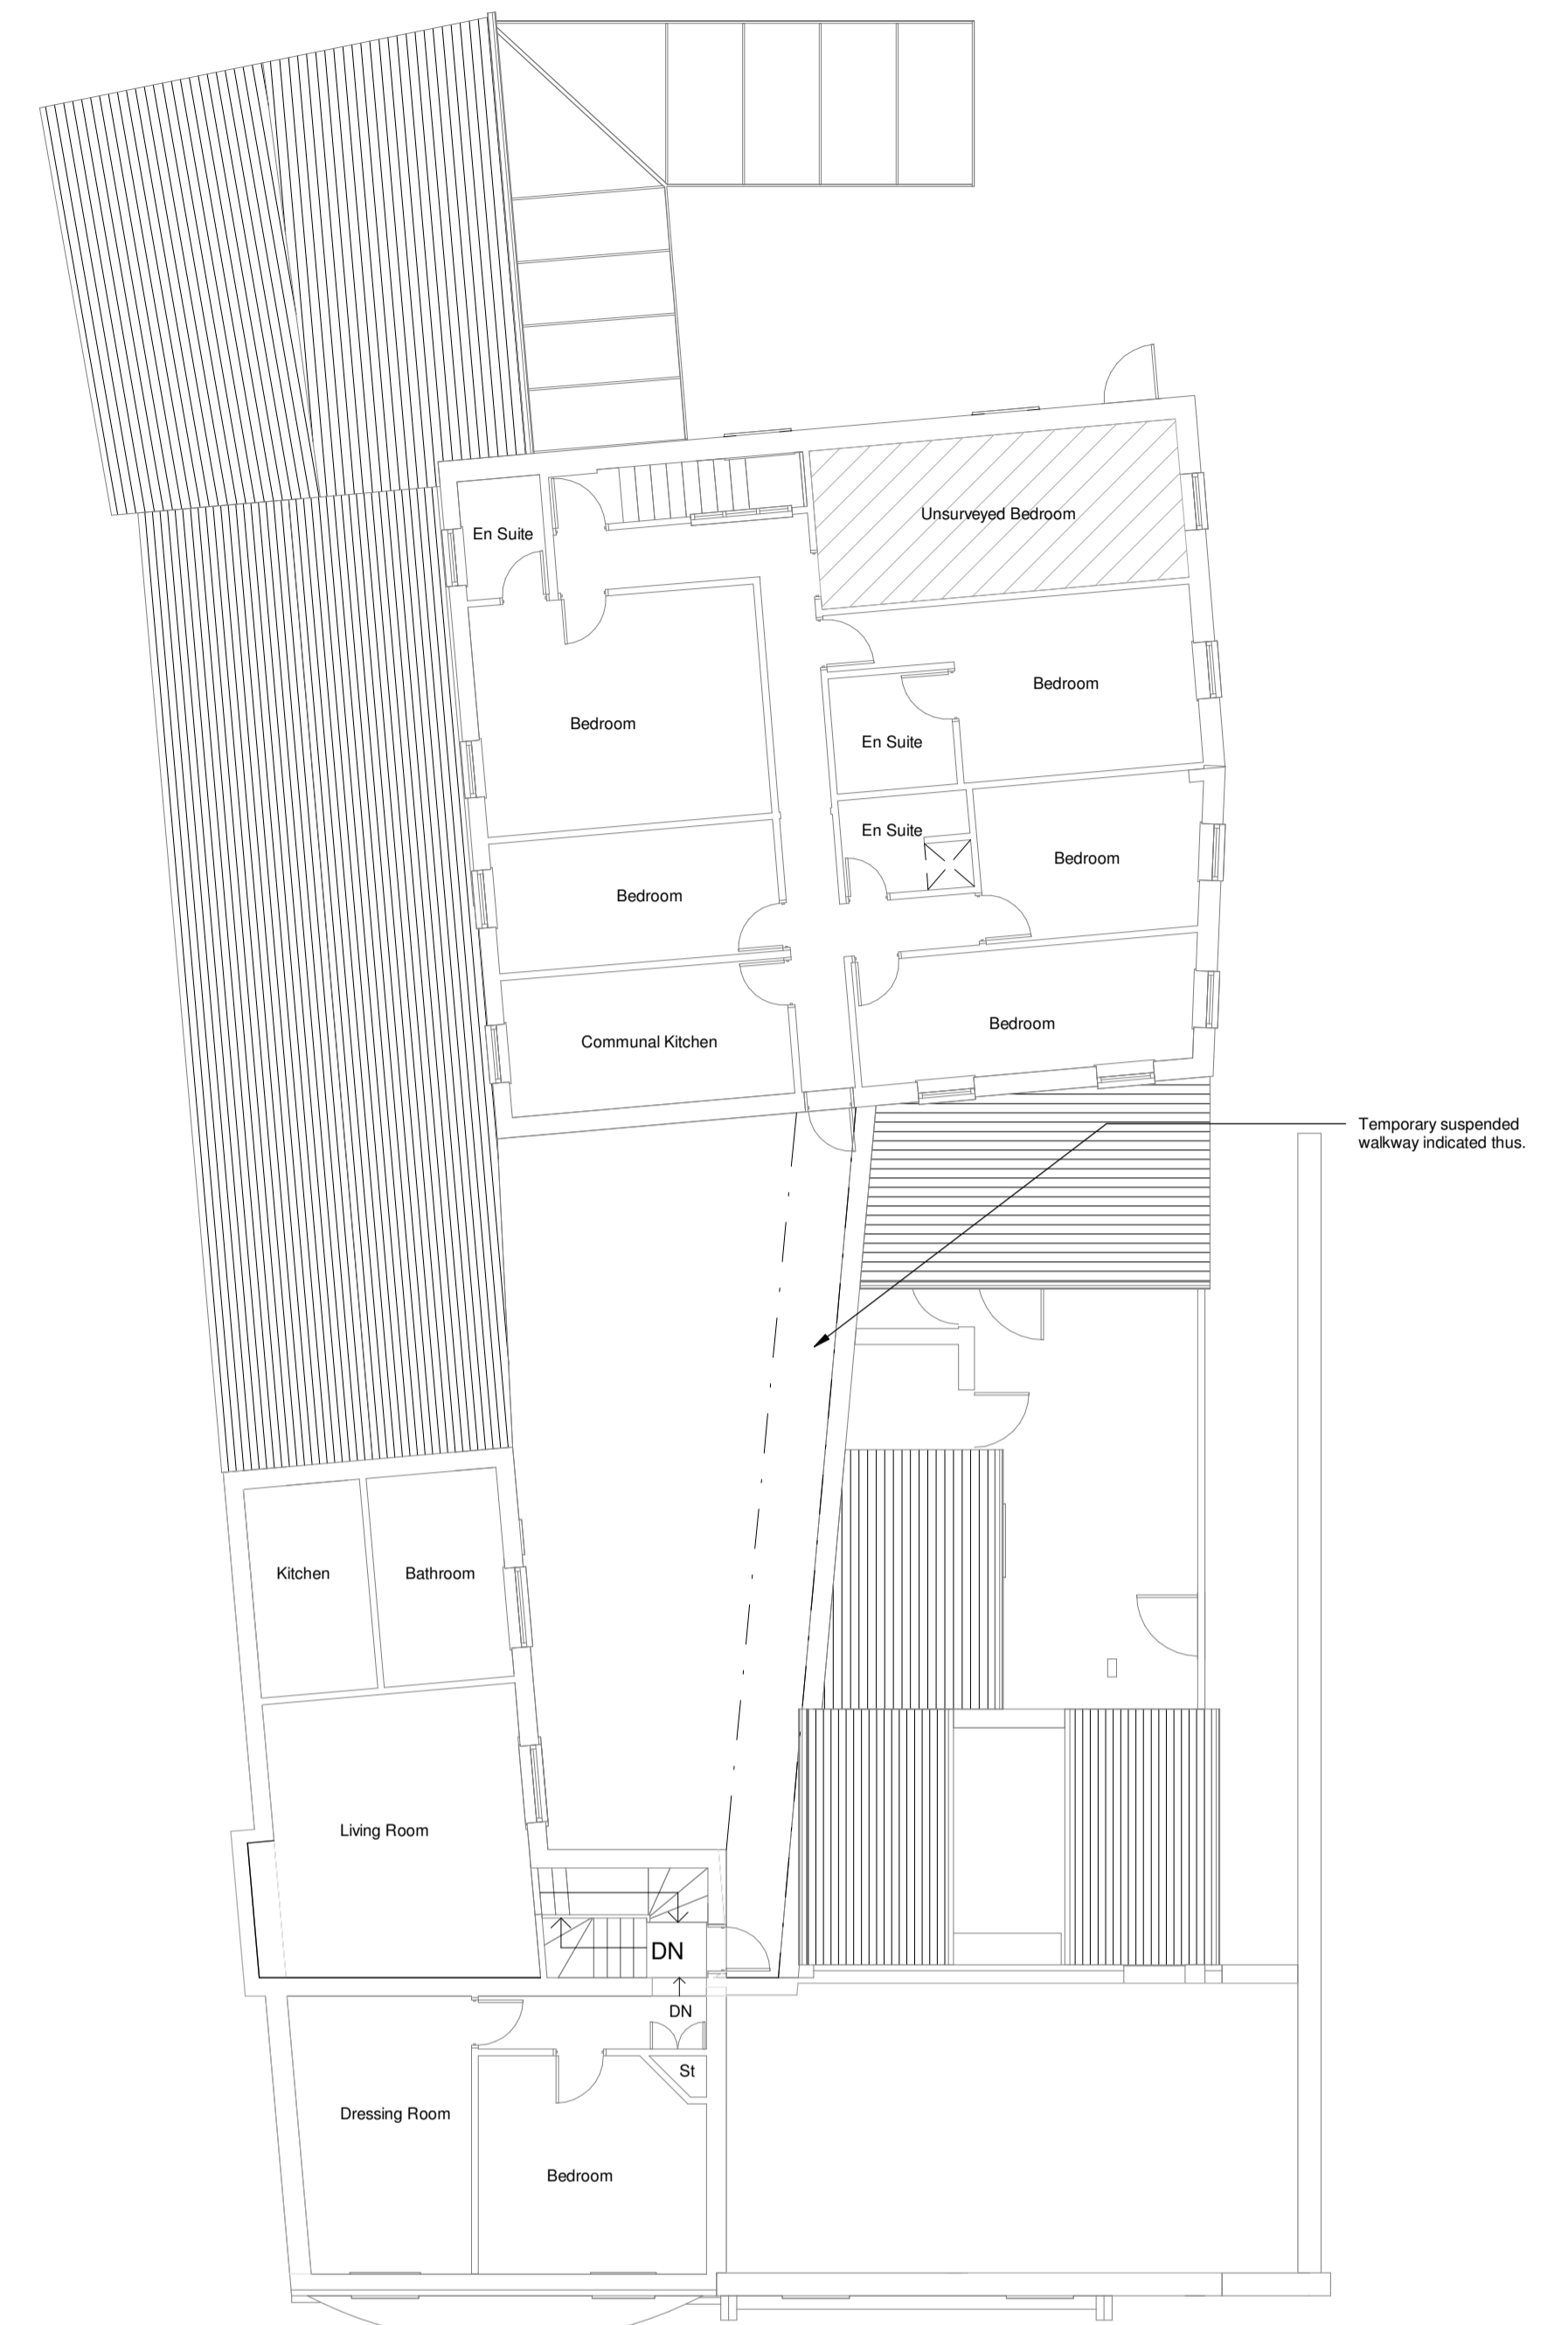

Second Floor



Regent Street Elevation

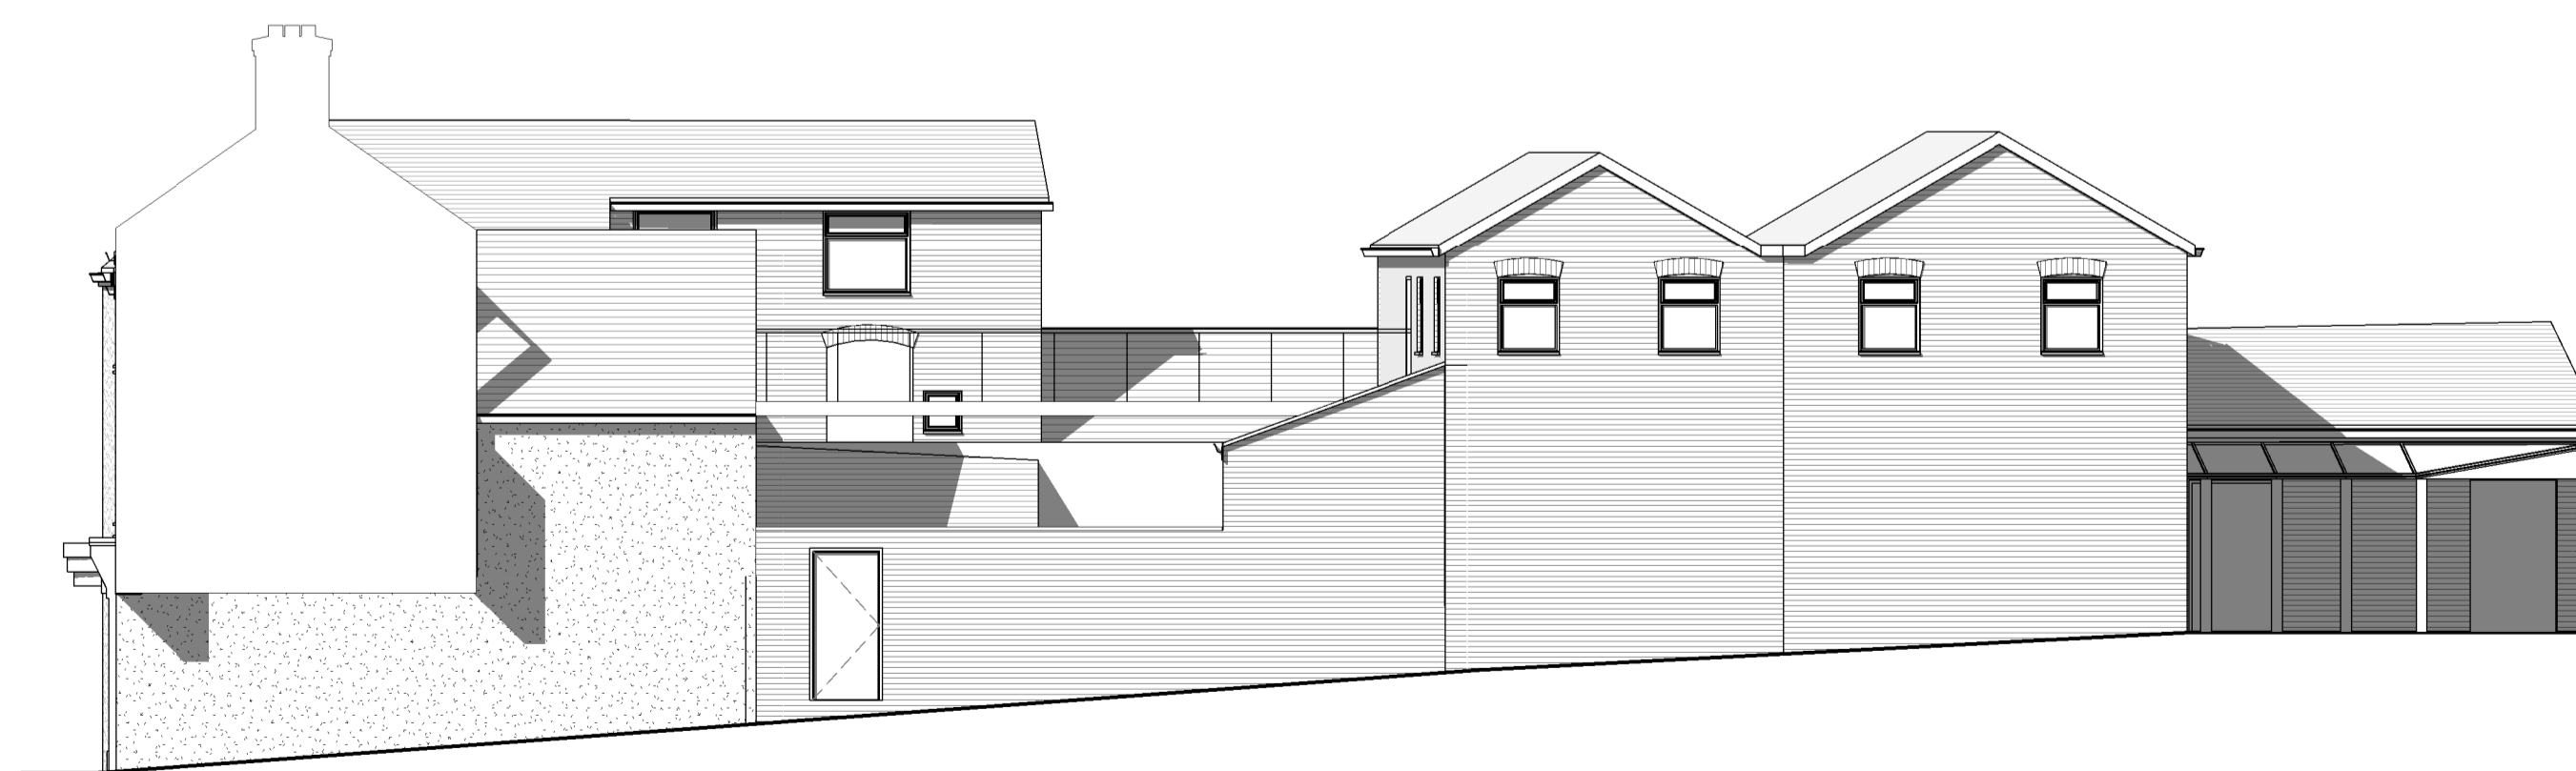

Side Elevation to Alleyway



Rear Elevation to Blockleys Yard

Client		Mr. Mason		hayward ARCHITECTS LTD			
Project Title		Proposed Residential Development, 23 Regent Street, Hinckley					
Drawing Title		Survey		19 Station Road Hinckley Leicestershire LE10 1AW Tel: 01455 635 665 Fax: 01455 618 971 www.hayward-architects.co.uk			
Scale	1:100	Sheet	A1				
Author	SB	Date	August 2018	SD No.	18/54	Drawing No.	01a
Status							Planning