





Courtyard elevation facing towards Studio 5




Courtyard elevation facing towards Studio 2

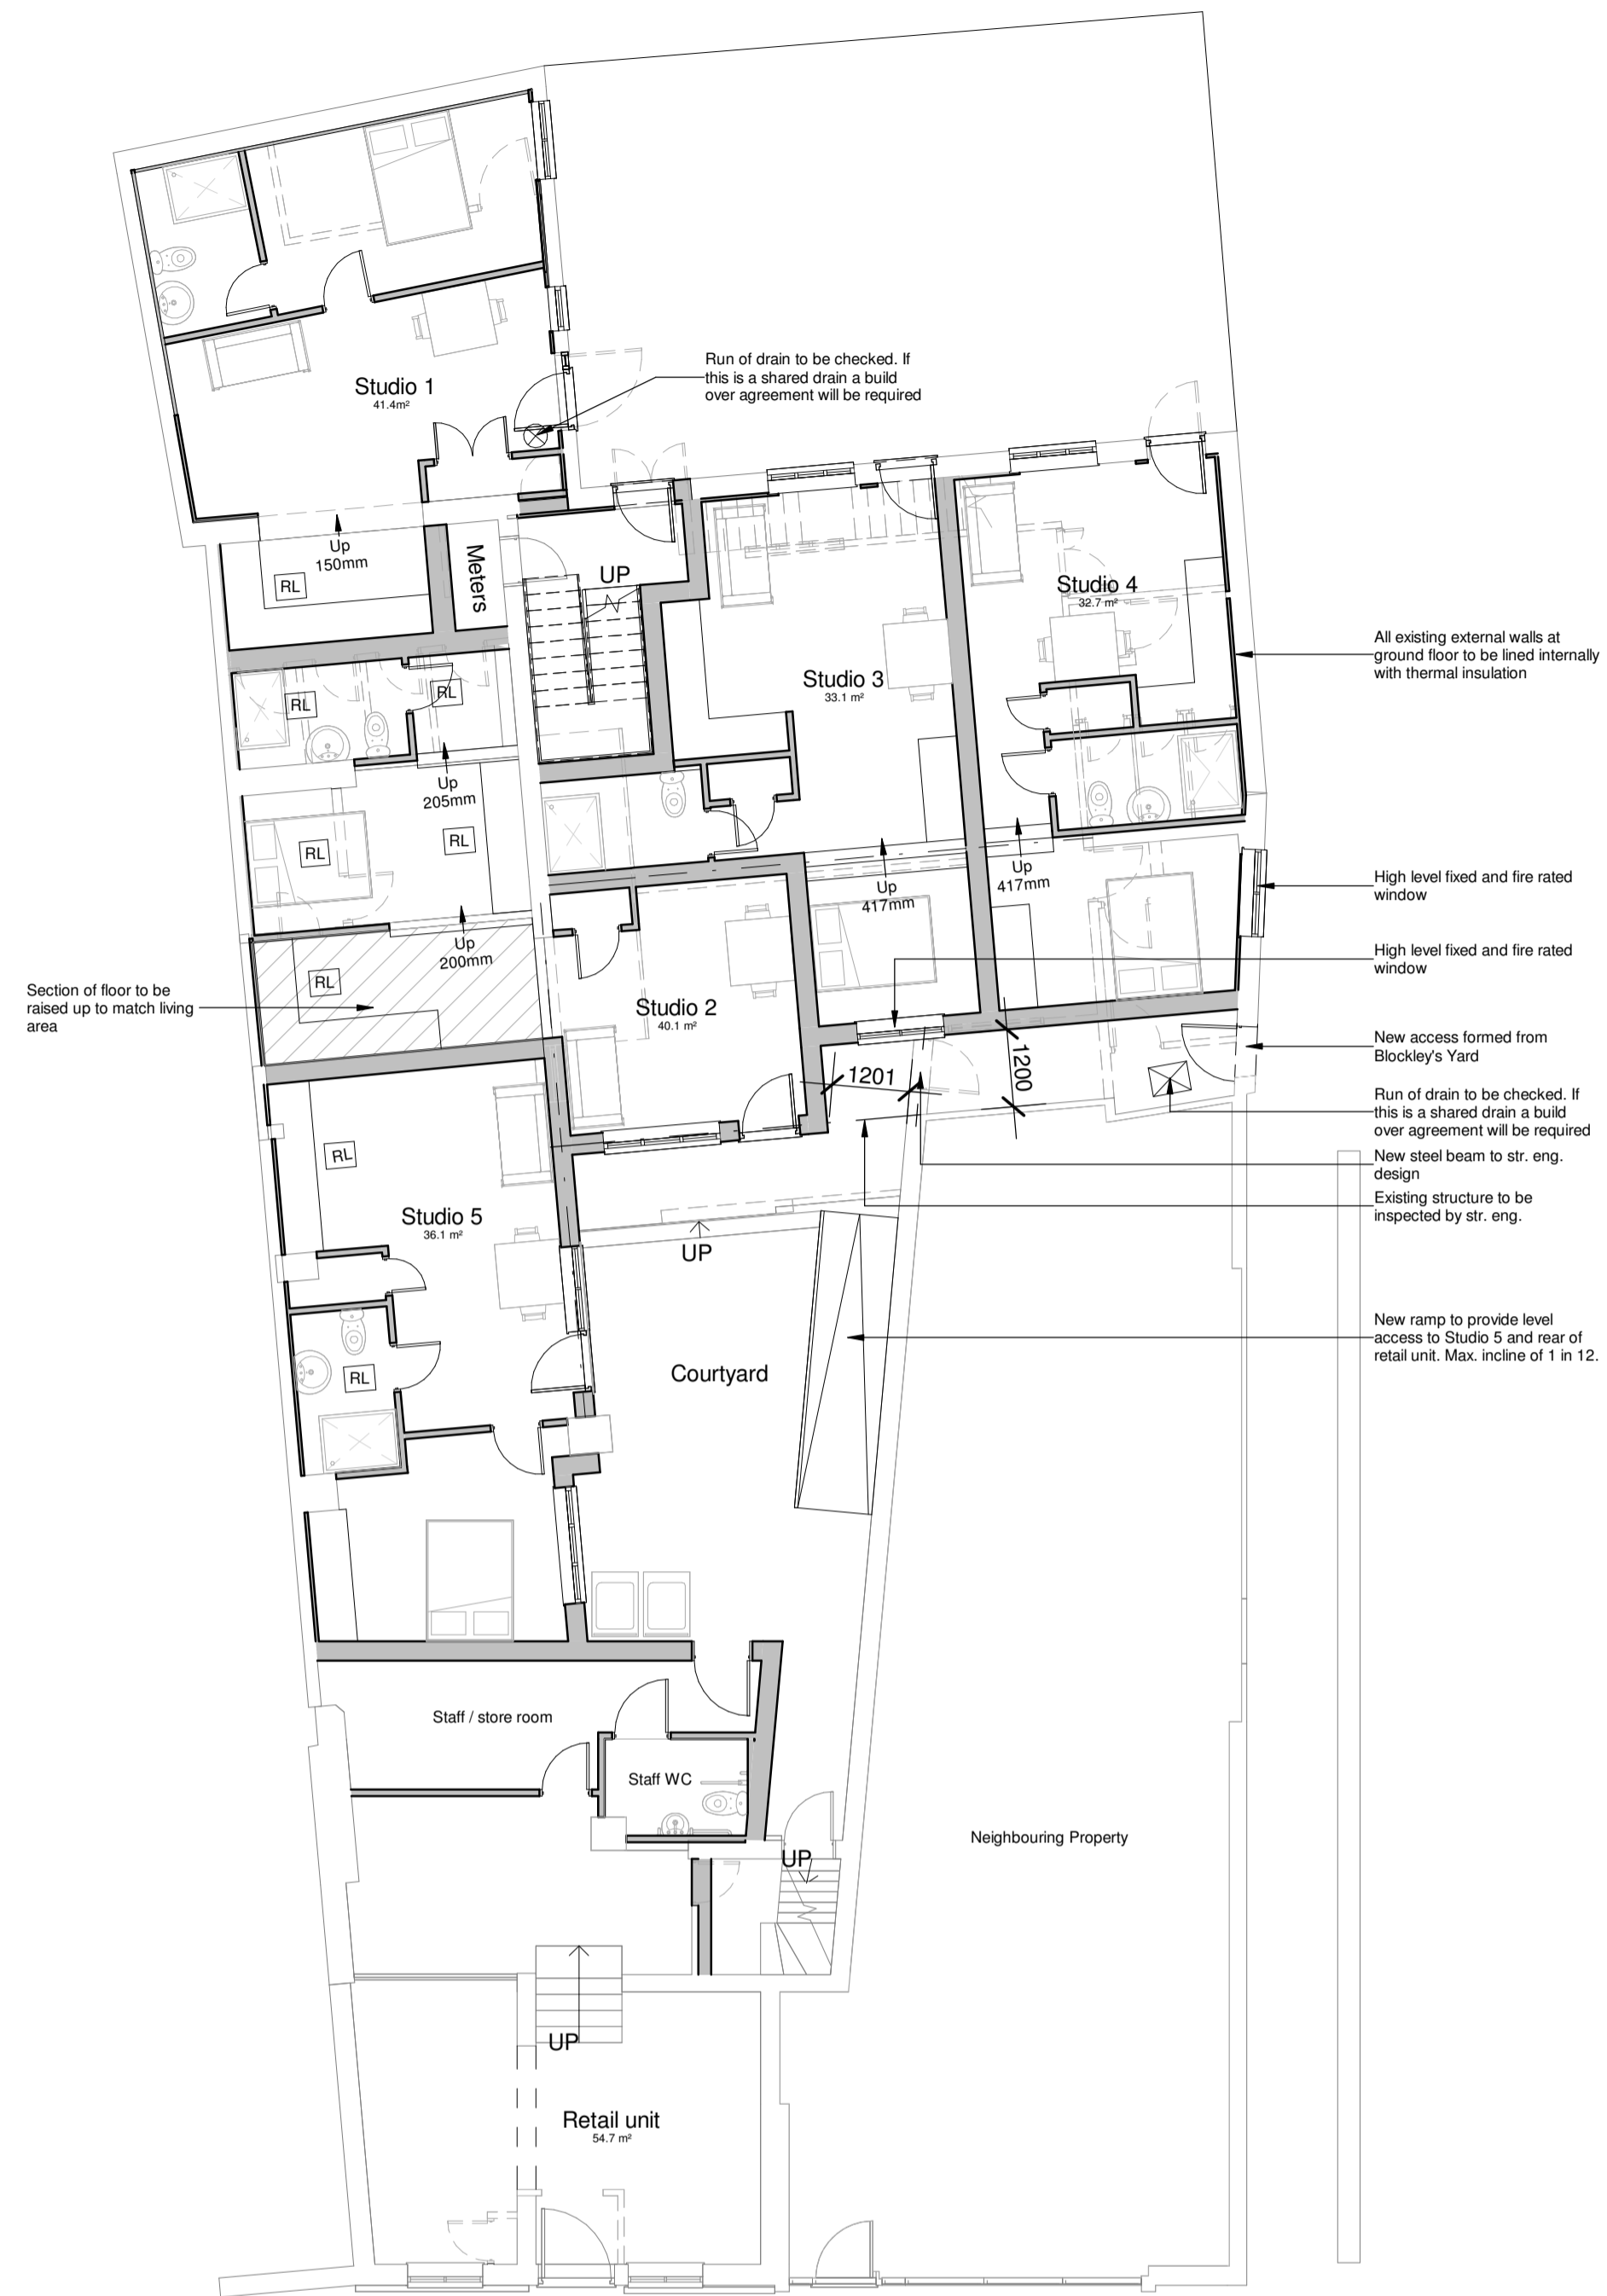

Ground Floor

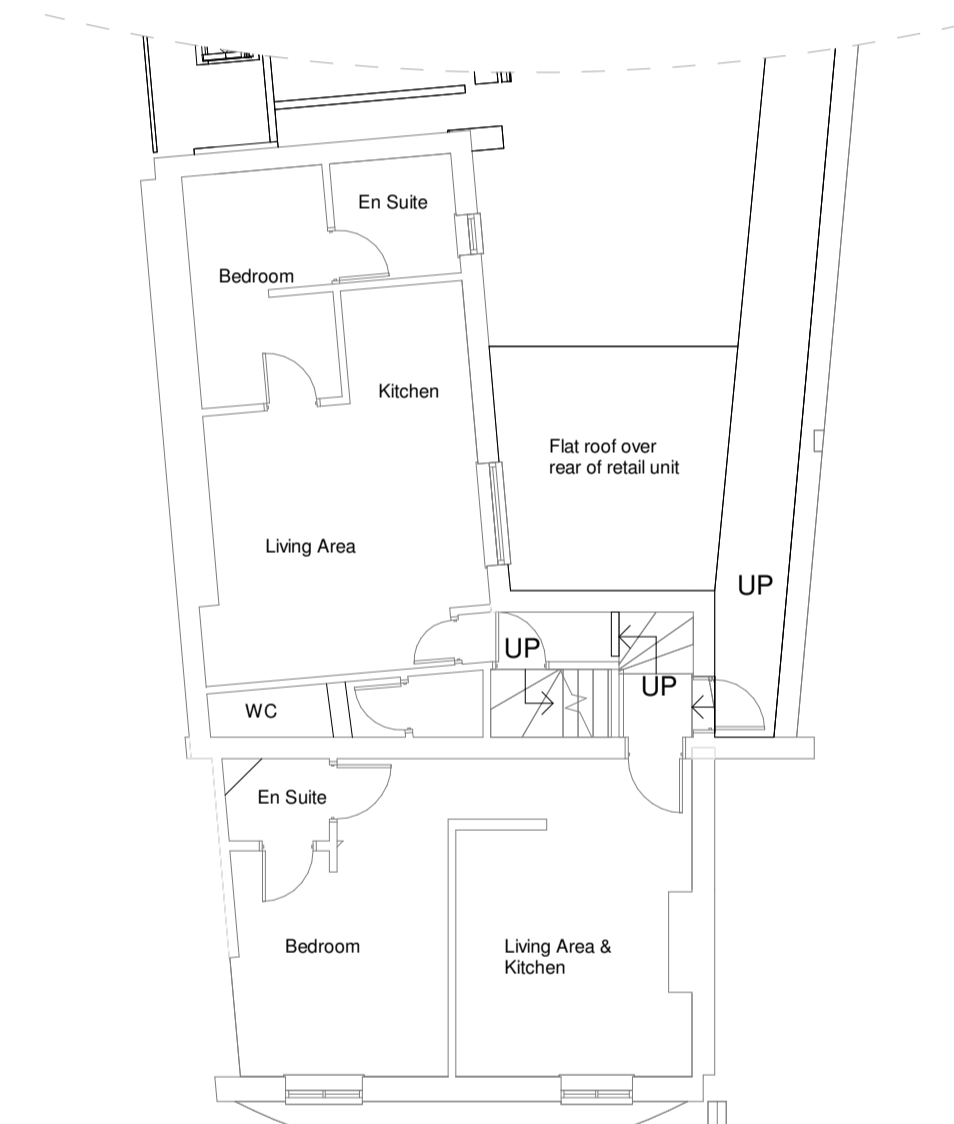


First Floor (over retail unit)

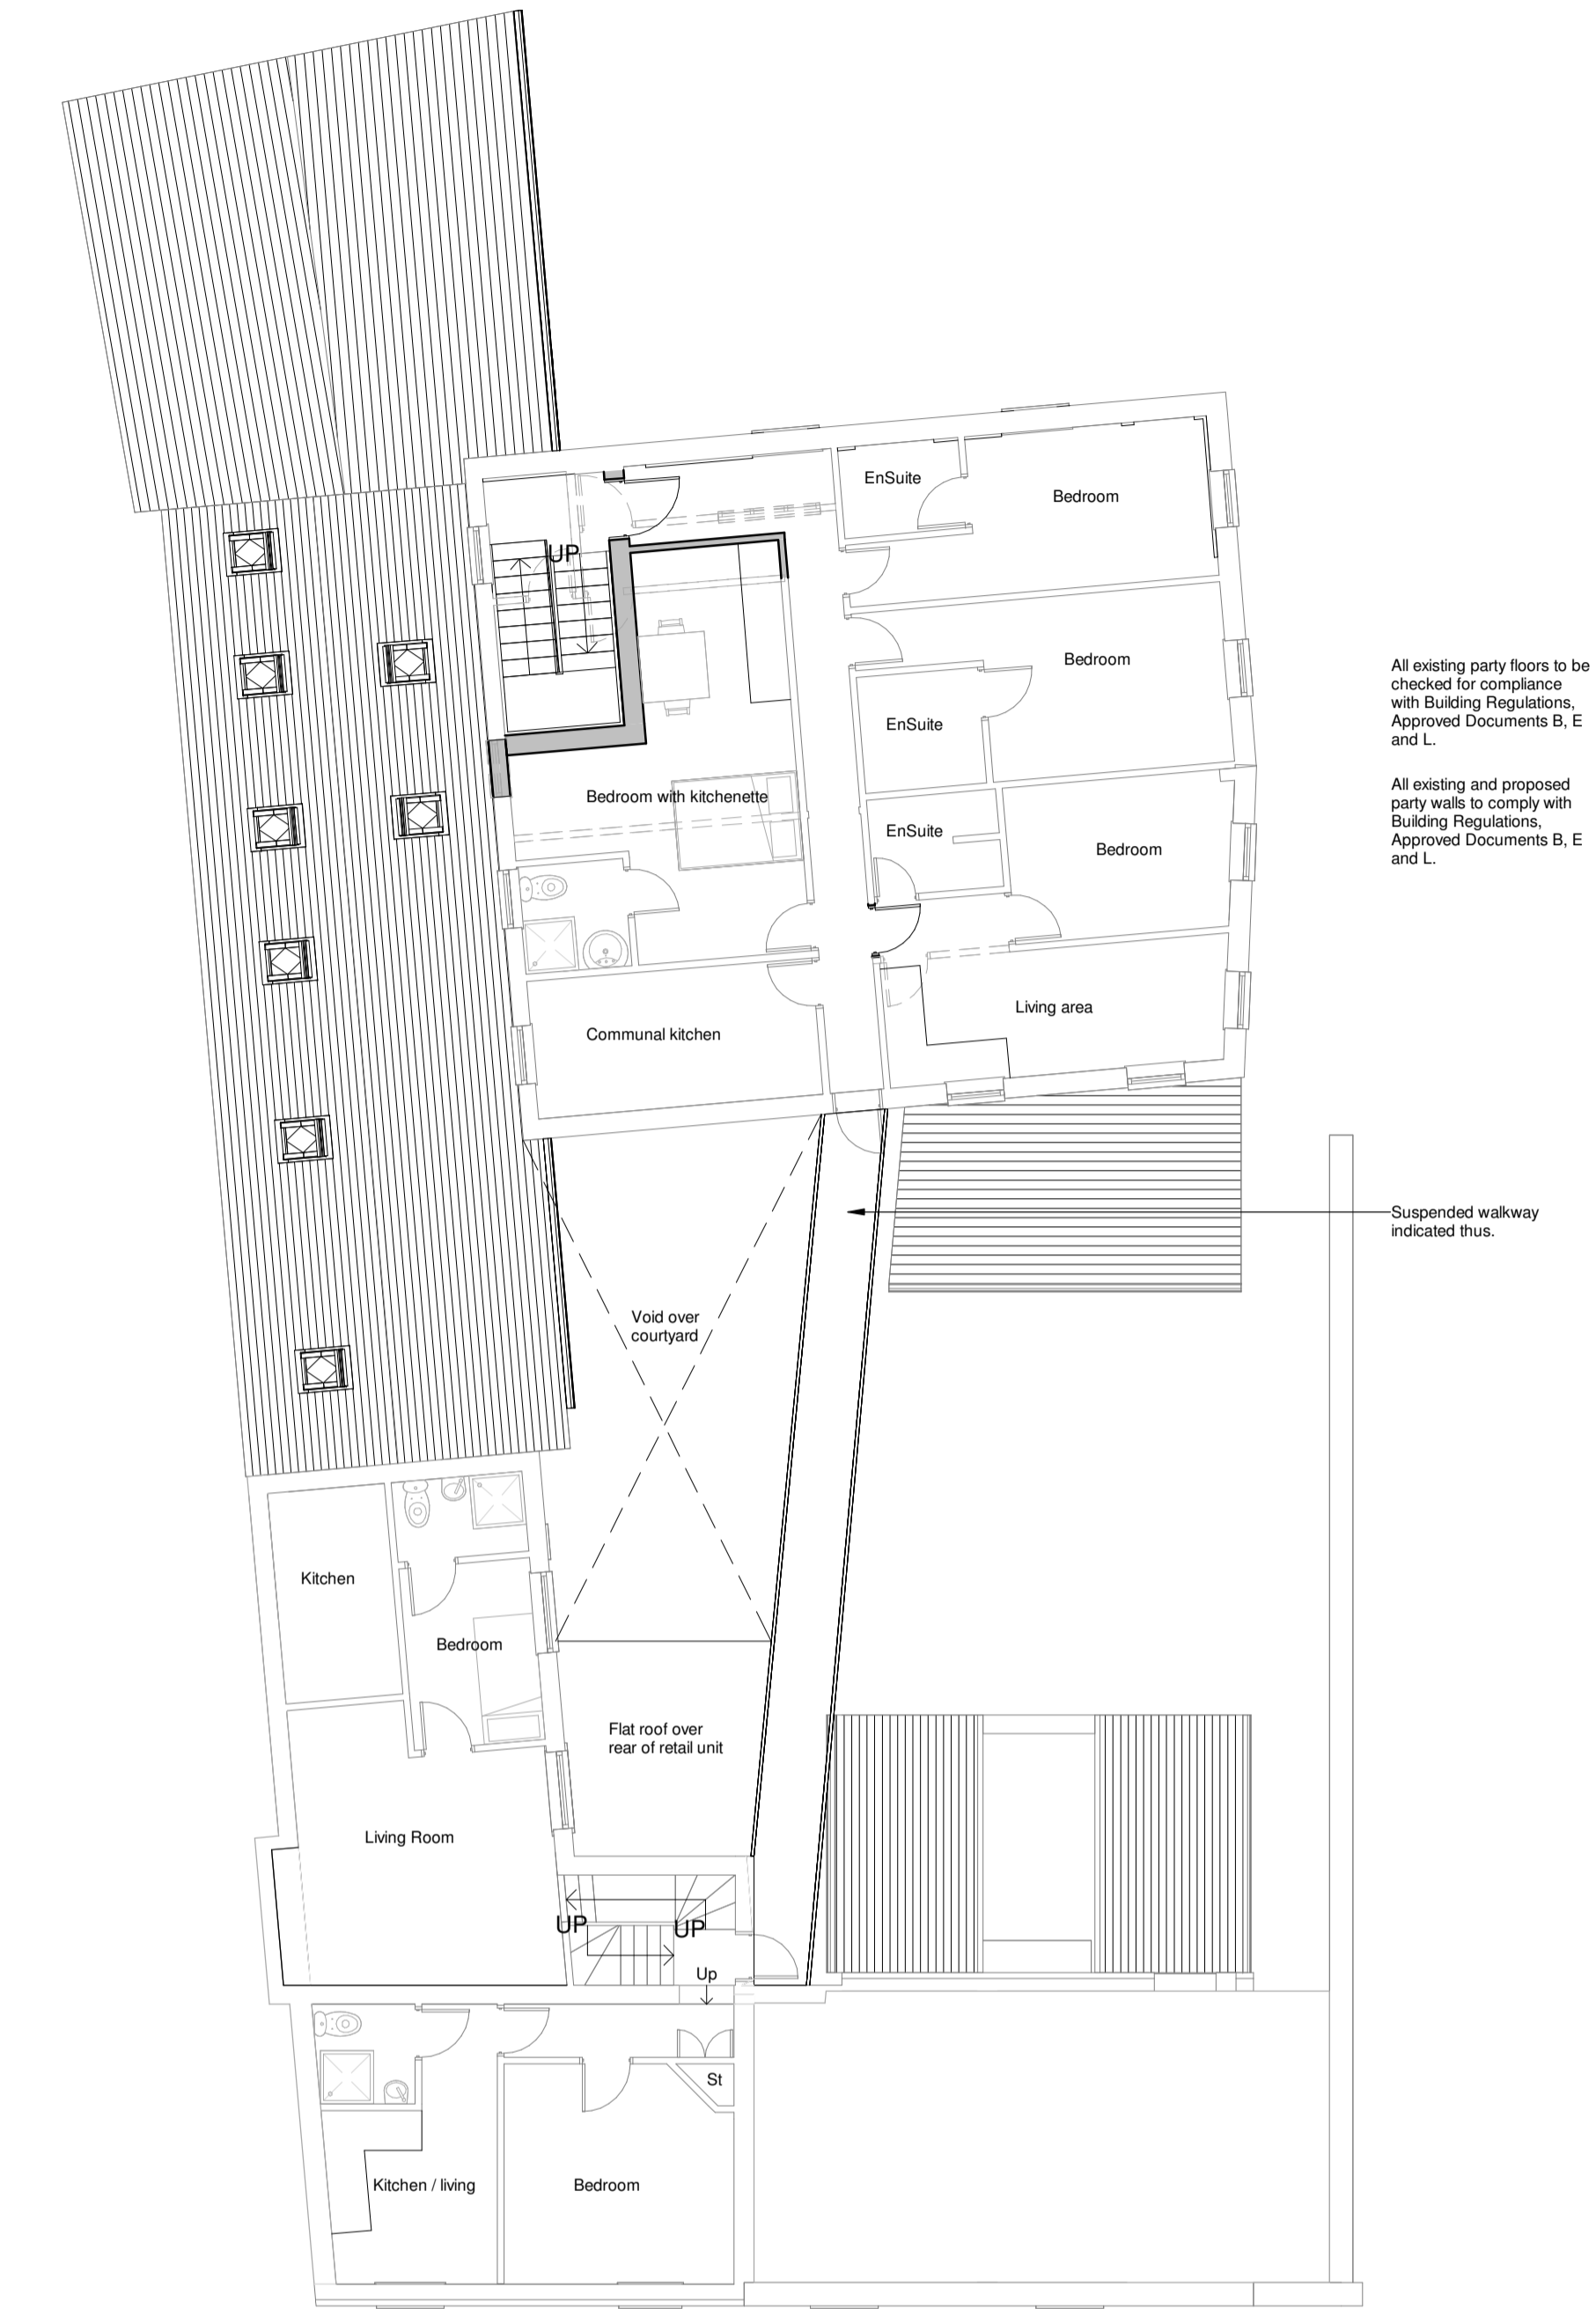

Second Floor



Regents Street Elevation

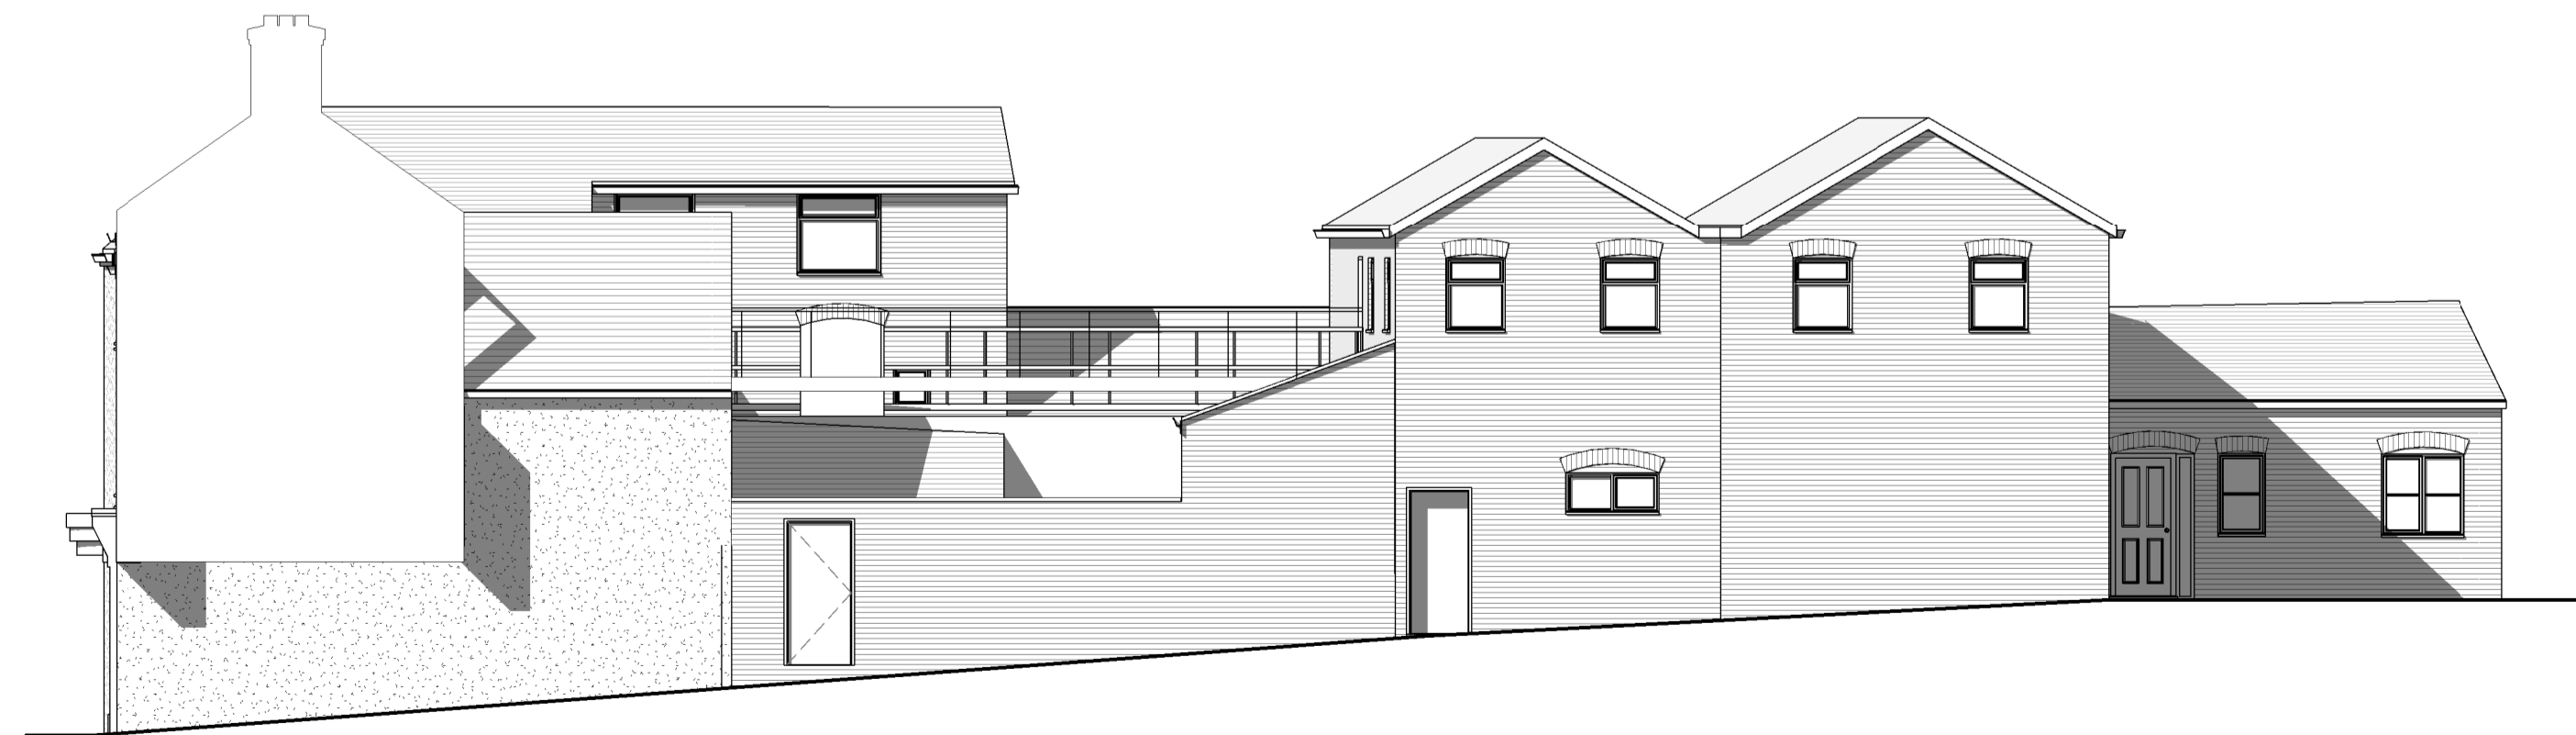

Side Elevation to Alleyway



Rear Elevation to Blockley's Yard



Client <b>Mr. Mason</b>		<b>hayward</b> ARCHITECTS LTD	
Project Title Proposed Residential Development, 23 Regent Street, Hinckley		19 Station Road Hinckley Leicestershire LE10 1AW Tel: 01455 635 665 Fax: 01455 618 971 www.hayward-architects.co.uk	
Drawing Title <b>As proposed</b>		Scale 1:100	Sheet <b>A1</b>
Author ZLM	Date August 2018	18/54	Drawing No. 04f
Status <b>Planning</b>			