


ng.  
rick d.p.c.

air bricks.

# REAR ELEVATION

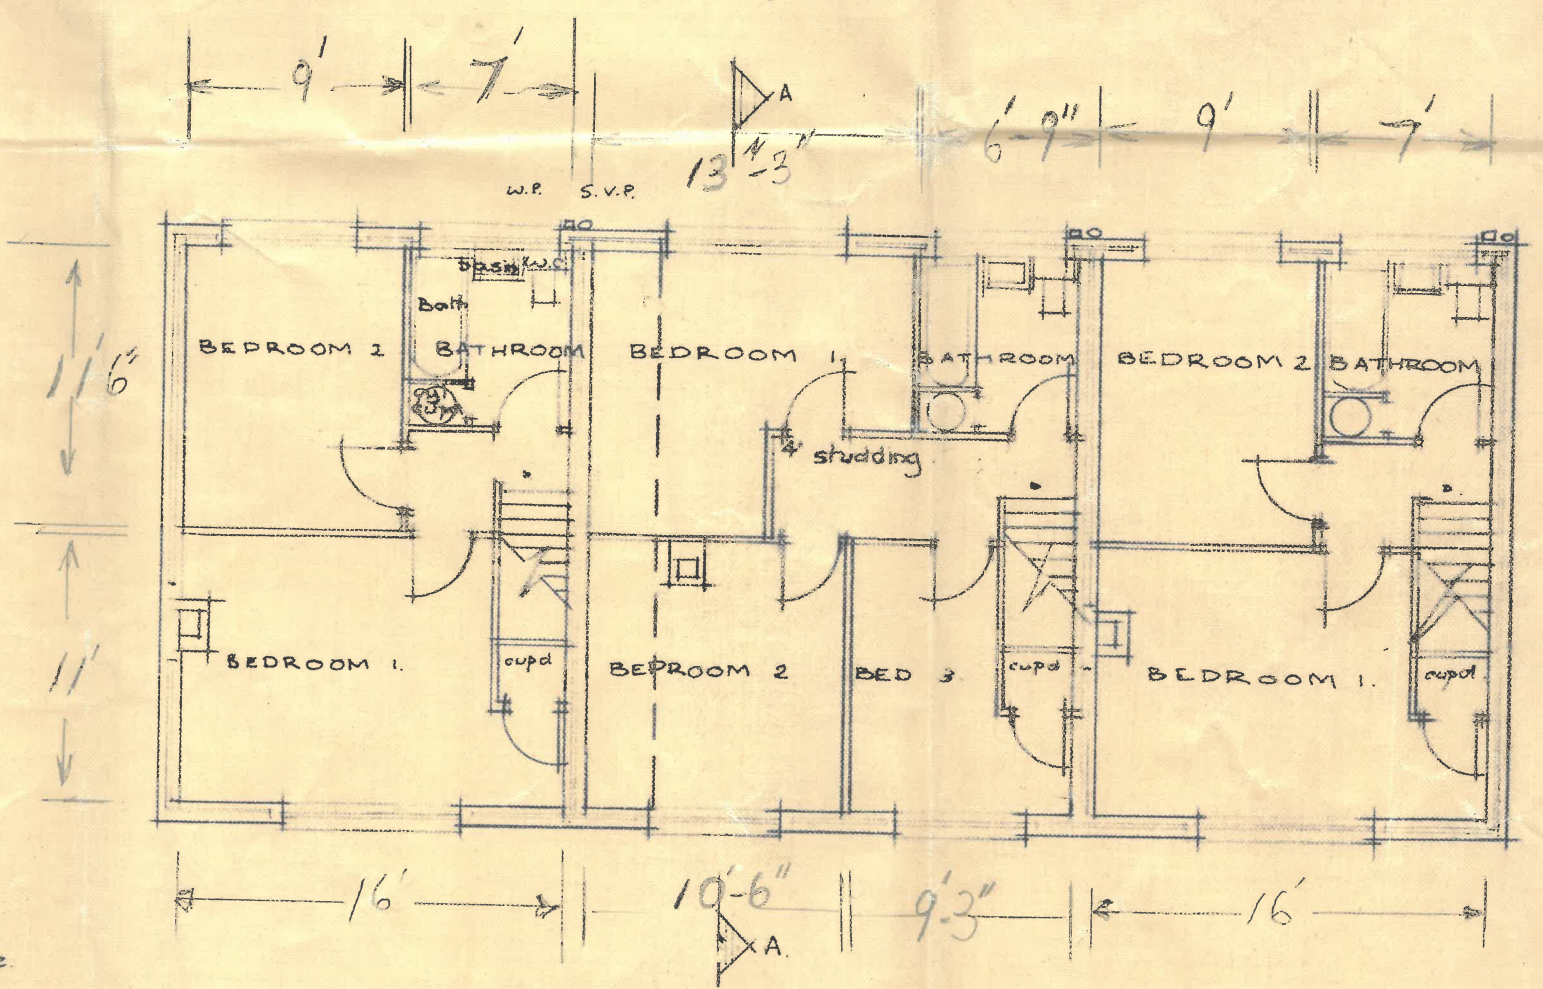

# FIRST FLOOR PLAN

MID	ENDS
460	23
368	16
<u>828</u>	<u>39</u>
	736

# R L & A FREEMAN LIMITED.