
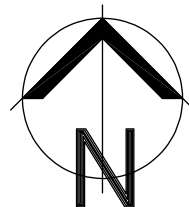


NO DIMENSIONS TO BE SCALED FROM THIS DRAWING

This drawing is issued for the sole and exclusive use of the named recipient. Distribution to any third party is on the strict understanding that no liability is accepted by Sturarch for any discrepancies, errors or omissions that may be present, and no guarantee is offered as to the accuracy of information shown. © Crown Copyright 2007. All rights reserved. Licence number 100020449

Rev	Date	Description	By
A	29.10.20	Re-titled	sAh

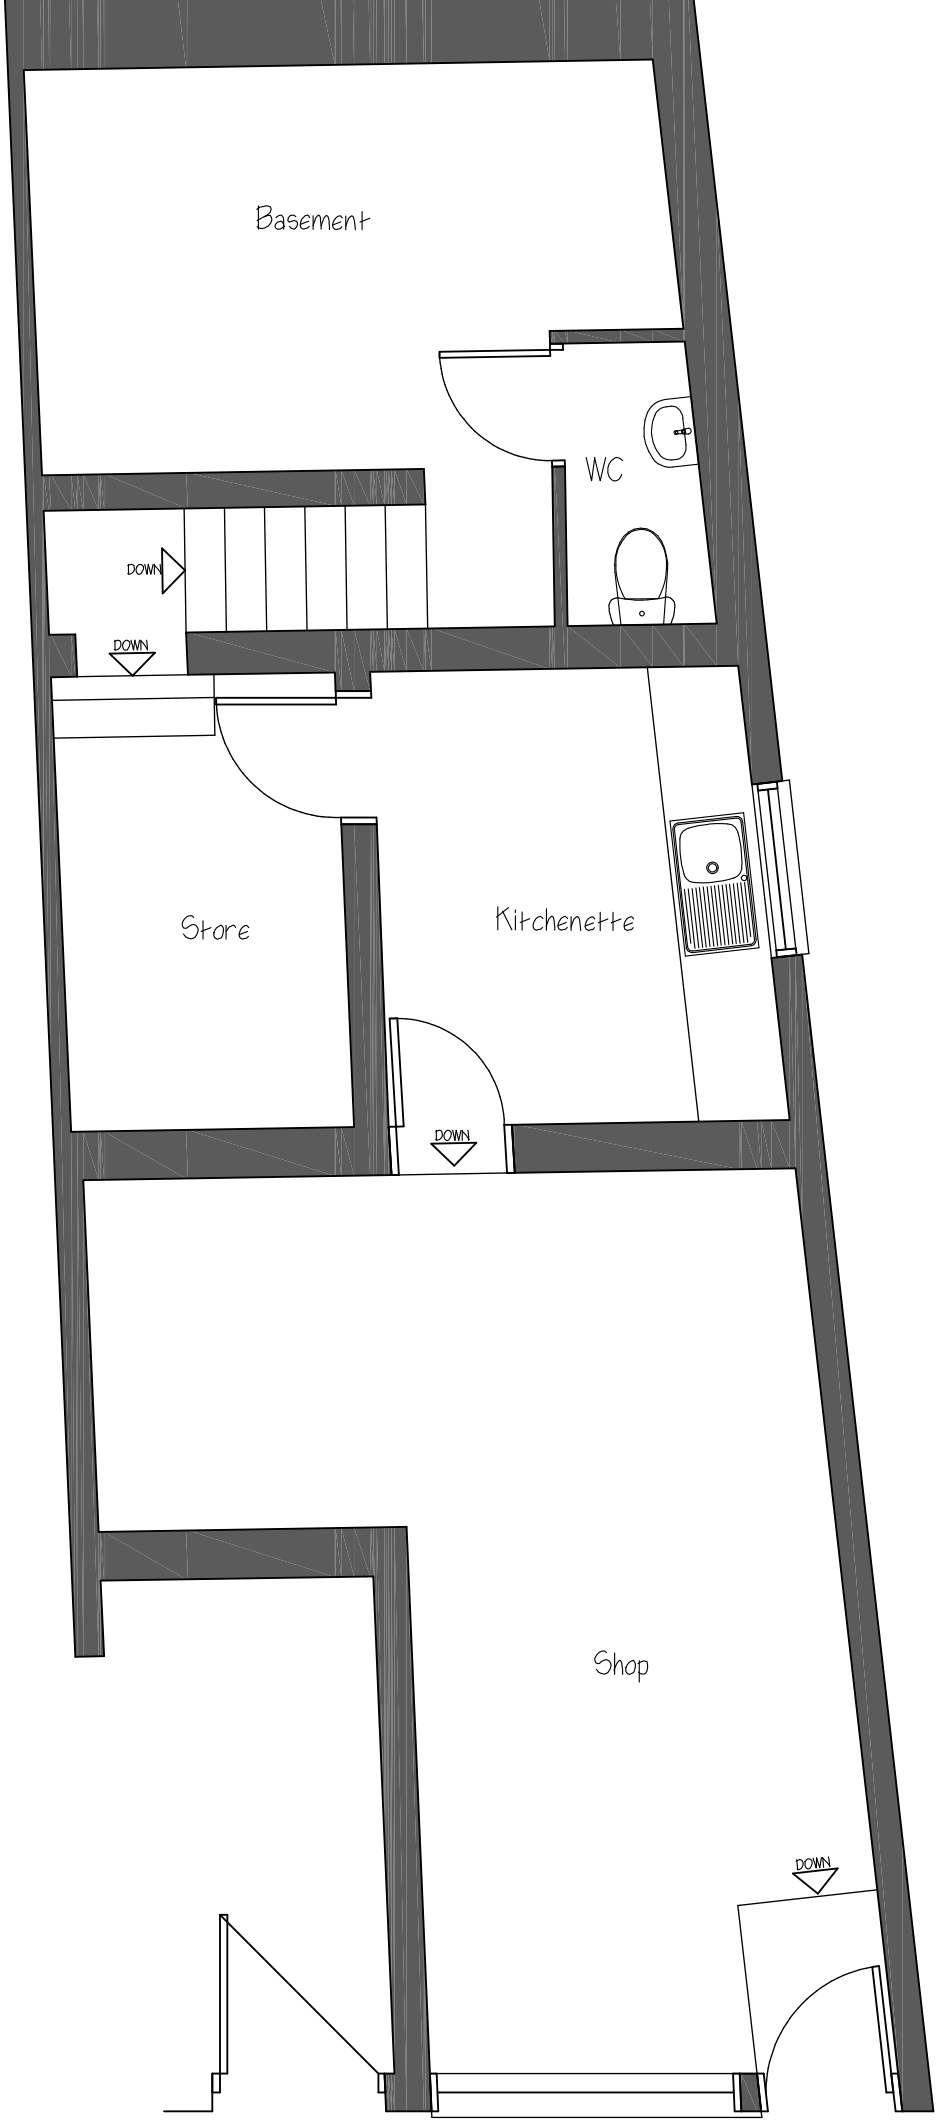

sturarch

Tel: 07948 382917 e:lsturarch@gmail.com

Project

Change of Use to
29, Regent Street,
Hinckley
LE10 0BA

Client

Mr S Sinner

Drawing

Existing and Proposed Shop Floor
Plans

Drg No: 02 2050 Rev A

Scale 1:50 @A4 Date 13/10/20