



UNIT C →

THE SHADE 5150-52 GTON HOLLOW, SHARNBORO COURTYARD - PROPOSED LAYOUT



Number
831/00/20 A

Date
July 2001

PL
CHARTER

Table 01-55 61

Rev 1

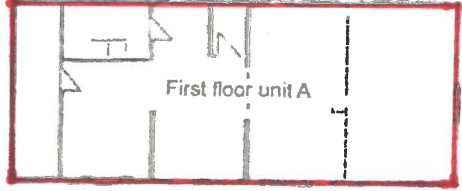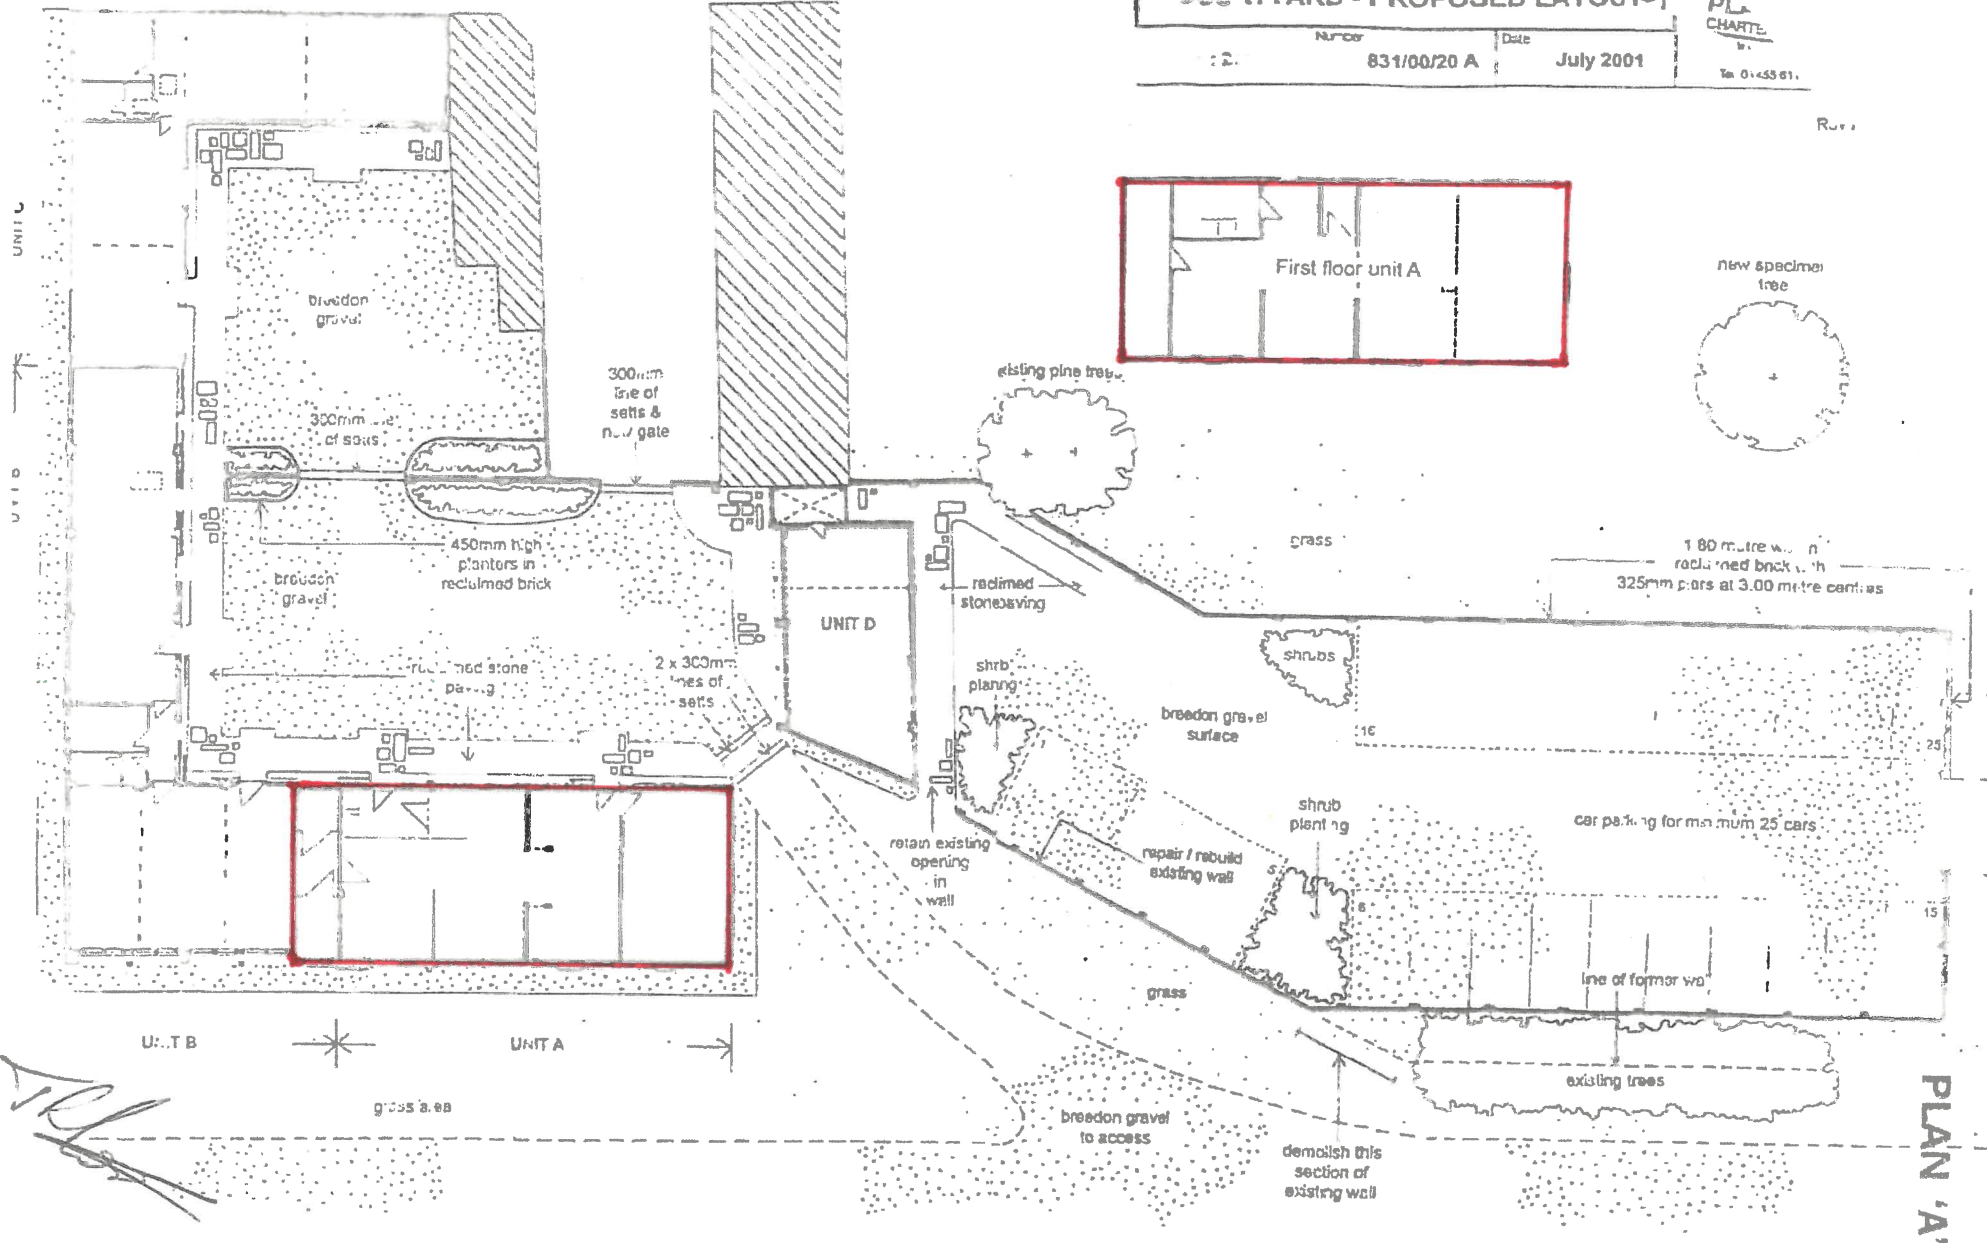

PLAN 'A'