
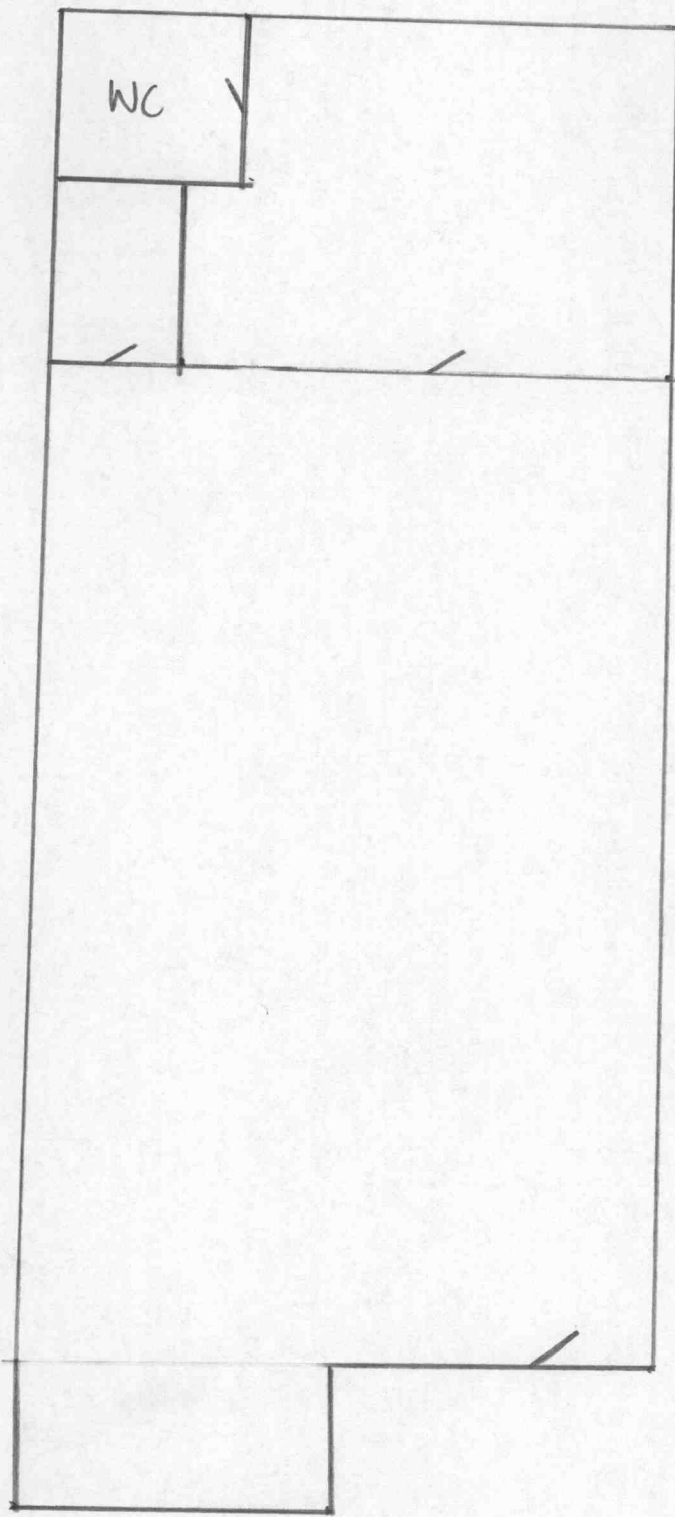


2 CROWN COURT
HINCKLEY
LEICESTERSHIRE
LE10 1DD

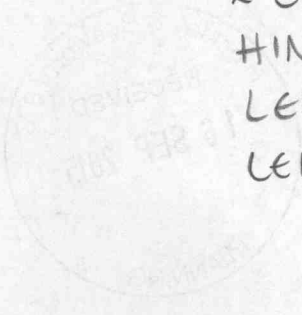

Scale 1:50